


Hollins Cross, Burnley

General notes
 Copyright reserved to Woodcroft Design Ltd. and may not be reproduced without prior written consent. This drawing is subject to the accuracy of detailed supporting reports, surveys, working drawings and Local Authority Approval. Dimensions, finished floor levels, exact spots of houses and areas shown are approximate only and subject to separate detailed design. Any finished floor levels shown have been provided by others and should be checked by a qualified structural engineer prior to commencement of on site works. It is the responsibility of the client and contractor to check the accuracy of this drawing is correct.

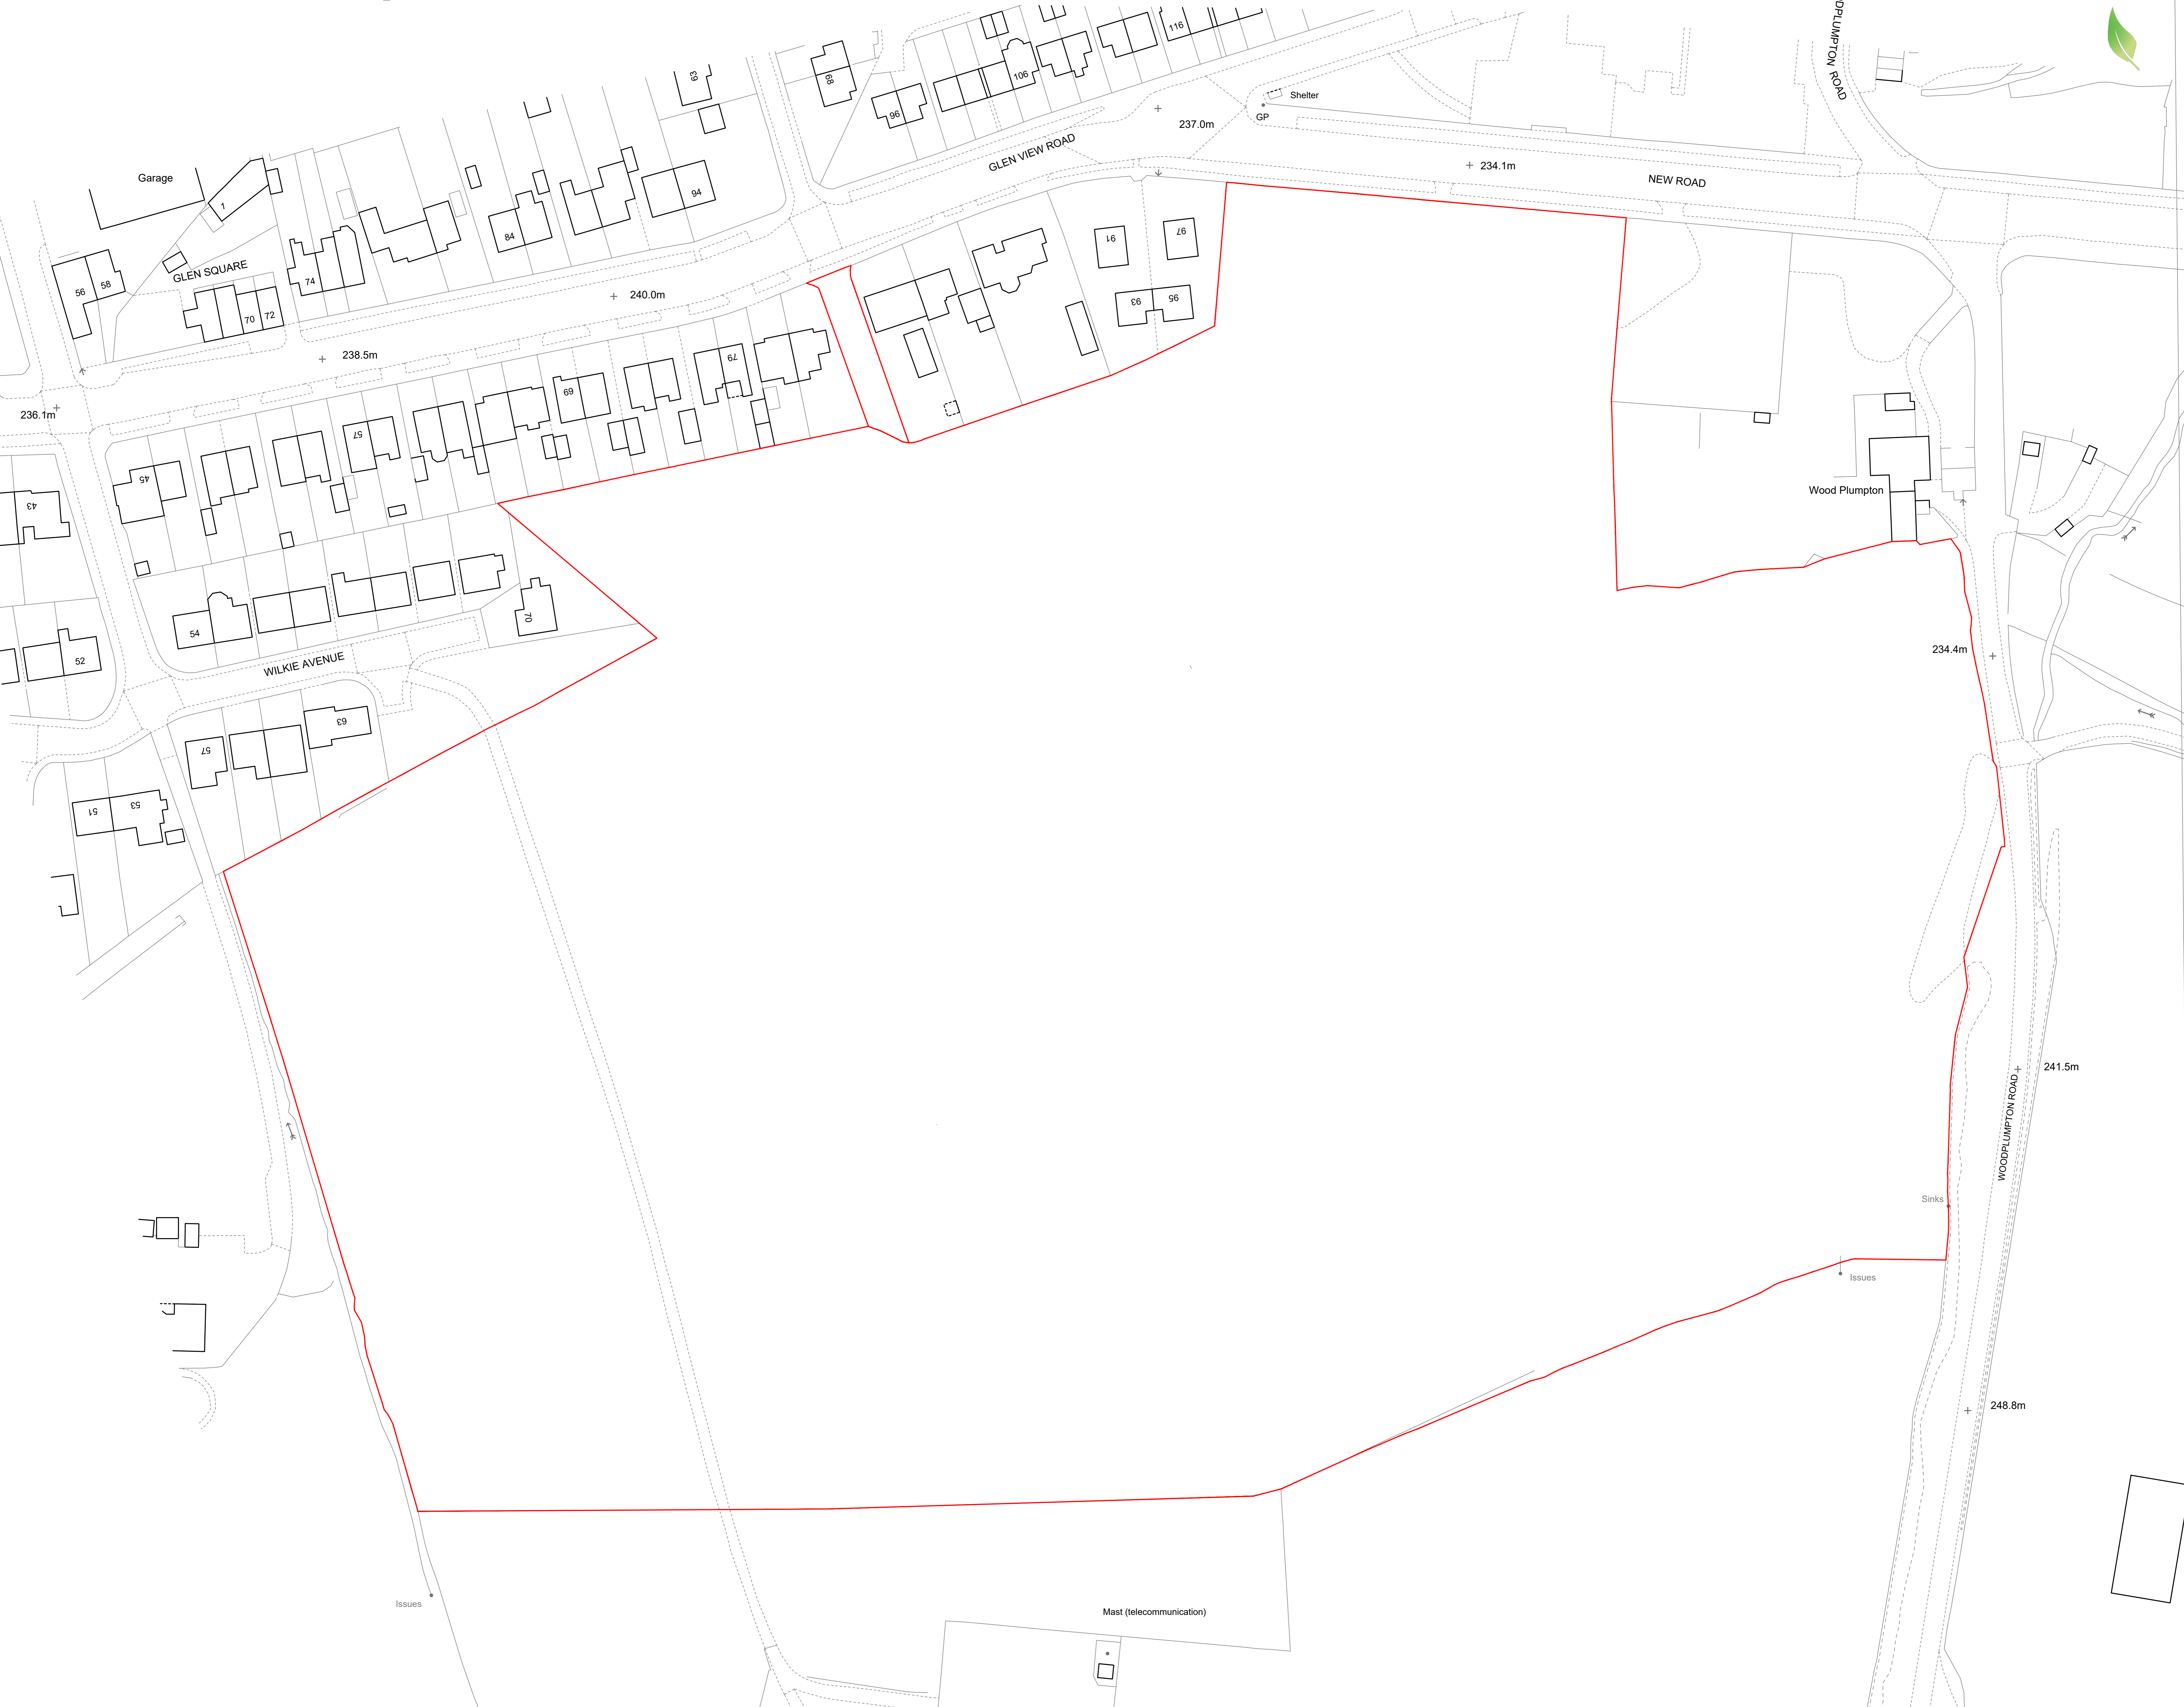

Client
Prospect Homes

Project
Hollins Cross, Burnley

Drawing Title
Existing Site Plan

Drawing No.	Revision	Date	Scale	Drawn	Sheet Size
HCB-ESP-001		May 2021	1:500	WCD	A0