




SINGLE GARAGE
PLAN

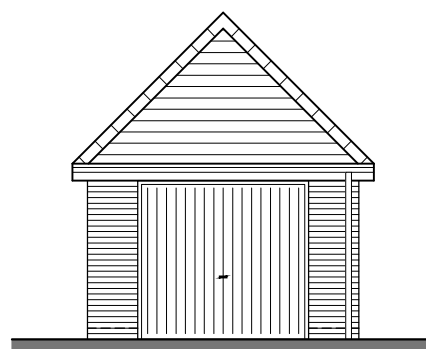


SINGLE GARAGE
FRONT ELEVATION

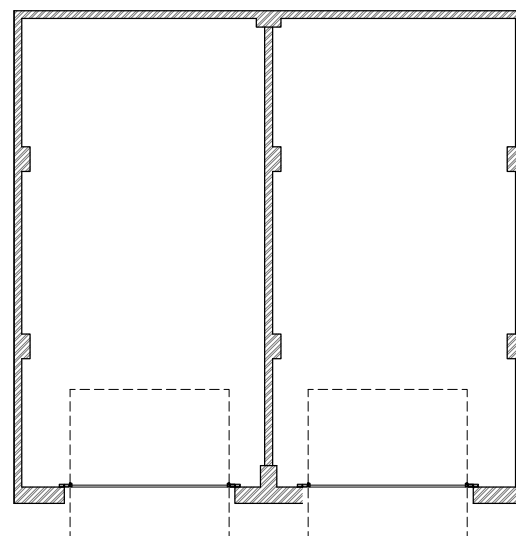


TWIN GARAGE
PLAN

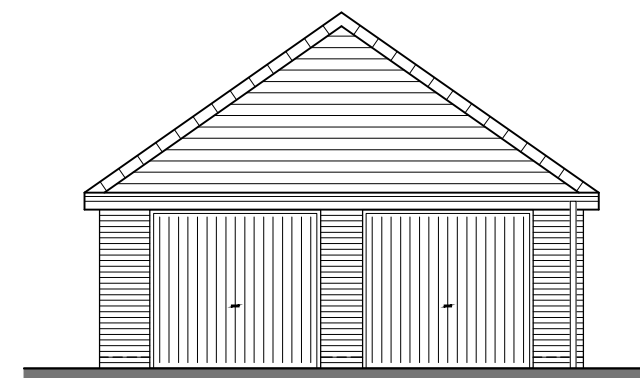


TWIN GARAGE
FRONT ELEVATION

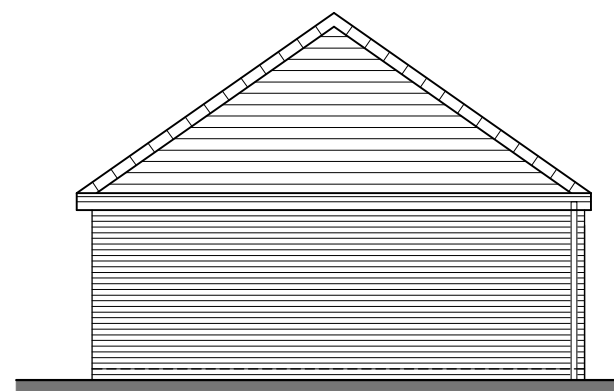

GARAGE
SIDE ELEVATION

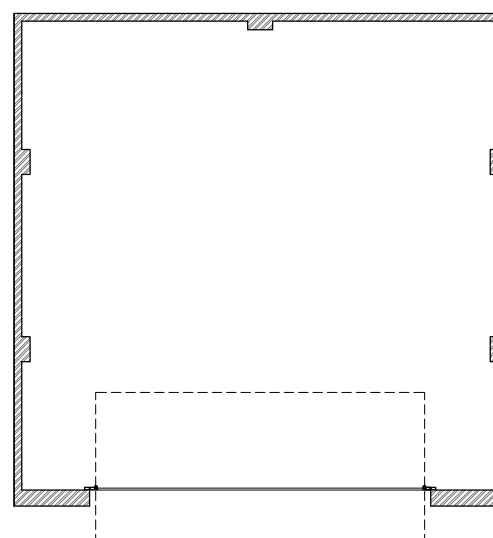

DOUBLE GARAGE
PLAN

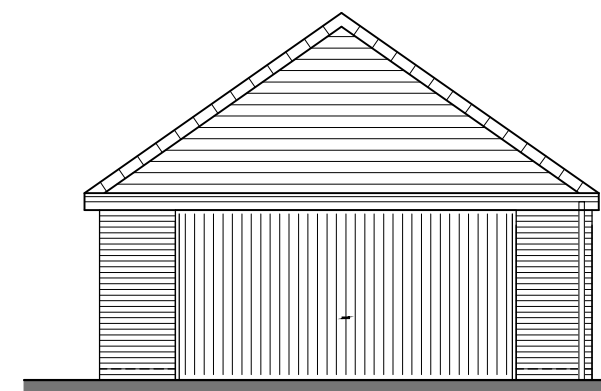

DOUBLE GARAGE
FRONT ELEVATION

Rev	Date	Revision	Initial

• Drawing Title
DETACHED GARAGES

• Project
STANDARD HOUSE TYPES 2021

Job No PL	Dwg No SG-001	Drawn JC	Rev -
Scale 1:100 @ A3	Date Dec 21	Stage PLANNING	