


**ES1 & ES2 ROOF PLAN**


+ Drawing Title			
INDICATIVE ROOF PLAN ES1 & ES2 ELEVATIONS			
+ Project			
THE HIGHAM STANDARD HOUSE TYPES 2022			
Job No	Dwg No	Drawn	Rev
HT22-RP	21A	RM	A
Scale	Date	Stage	
1:50 @ A3	APR 22	PLANNING	

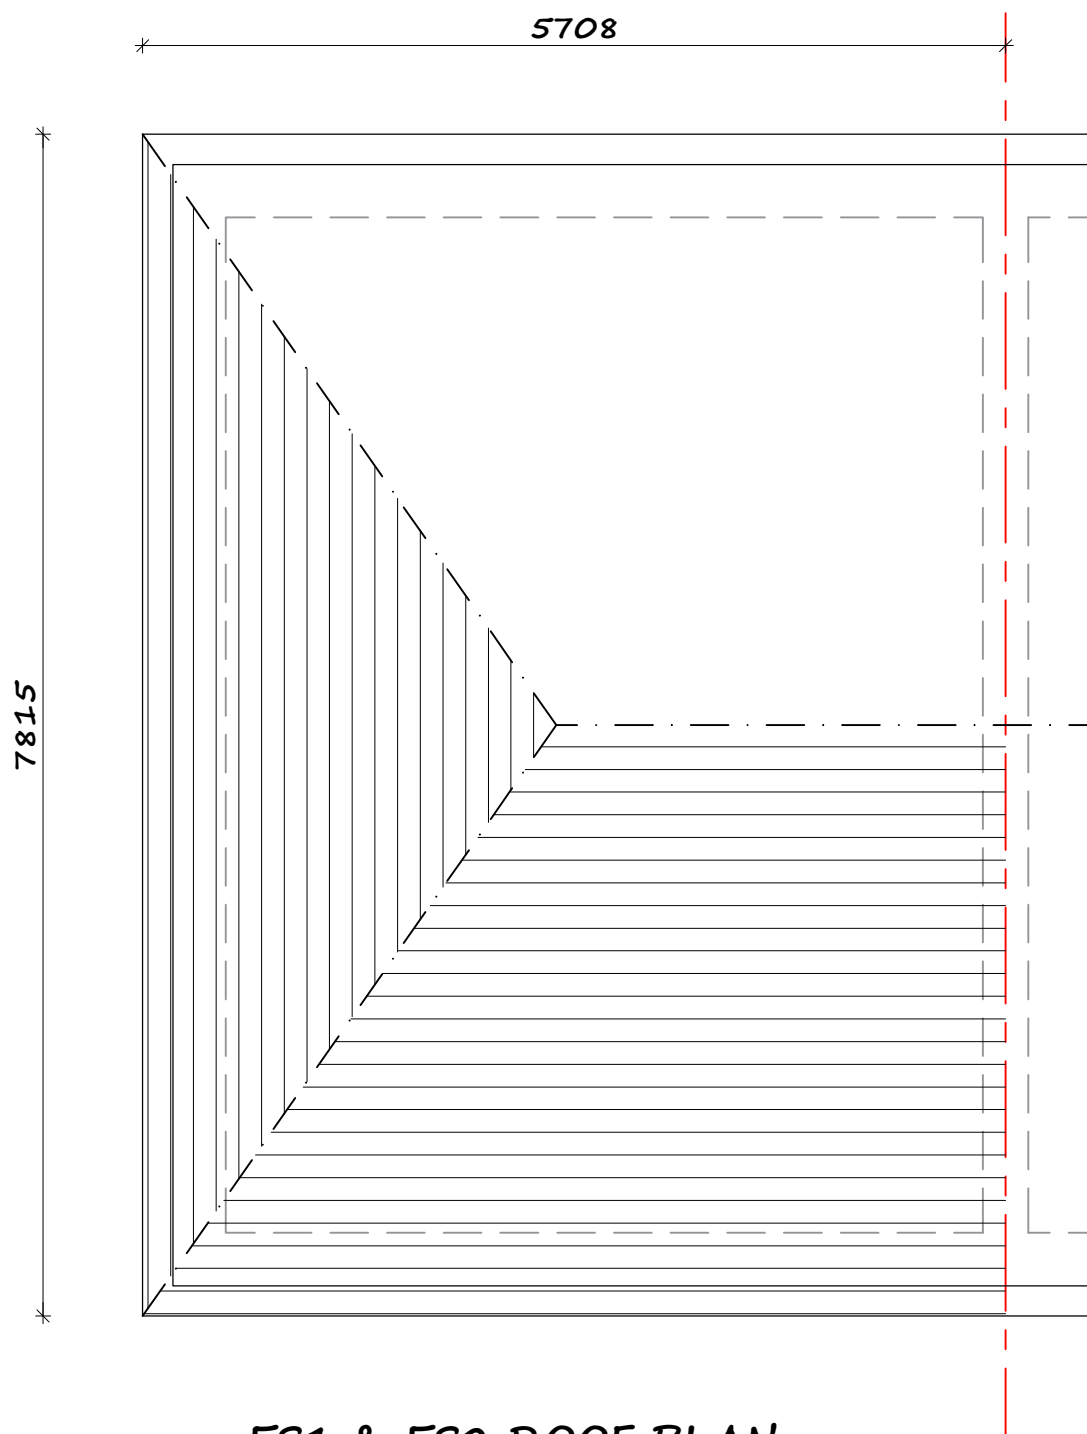

**ES1 & ES2 ROOF PLAN**


+ Drawing Title			
INDICATIVE ROOF PLAN ES1 & ES2 ELEVATIONS			
+ Project			
THE KIRKHAM STANDARD HOUSE TYPES 2022			
Job No	Dwg No	Drawn	Rev
HT22-RP	22A	RM	A
Scale	Date	Stage	
1:50 @ A3	APR 22	PLANNING	

Rev	Date	Revision	Initial
A	08.04.22	Dims added	JC

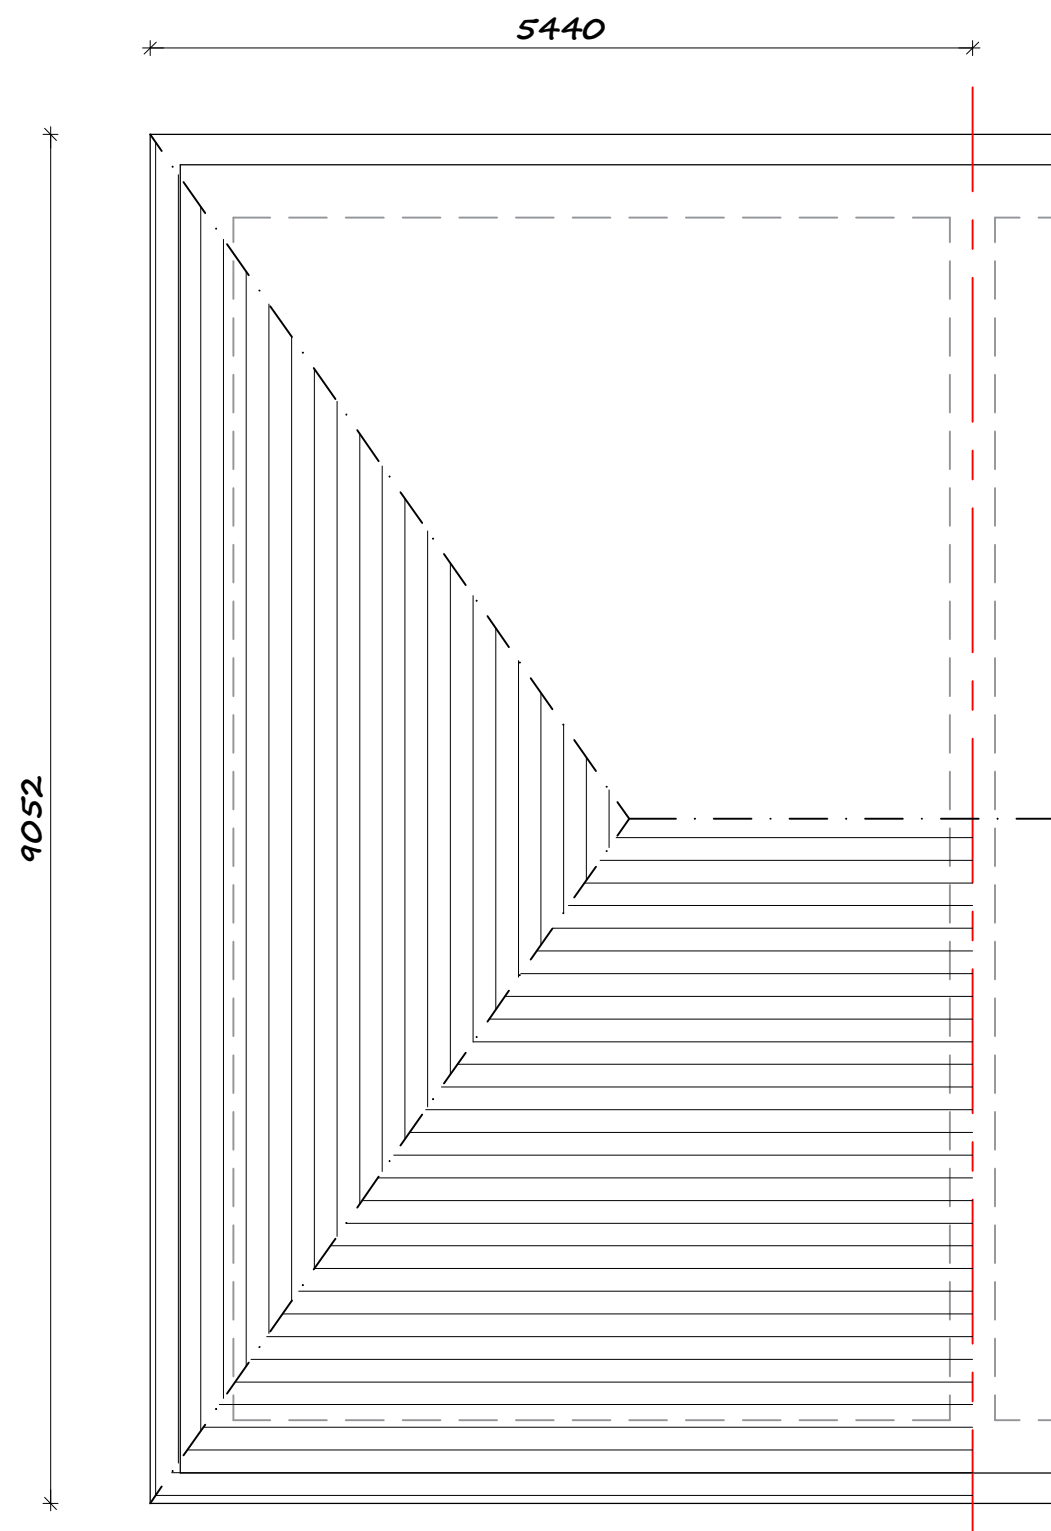


**ES1 & ES2 ROOF PLAN**

A				08.04.22	Dims added	JC
Rev	Date	Revision	Initial			
+ Drawing Title						
INDICATIVE ROOF PLAN ES1 & ES2 ELEVATIONS						
+ Project						
THE WALTHAM STANDARD HOUSE TYPES 2022						
Job No	HT22-RP	Dwg No	23A	Drawn	RM	Rev
						A
Scale	1:50 @ A3	Date	APR 22	Stage	PLANNING	

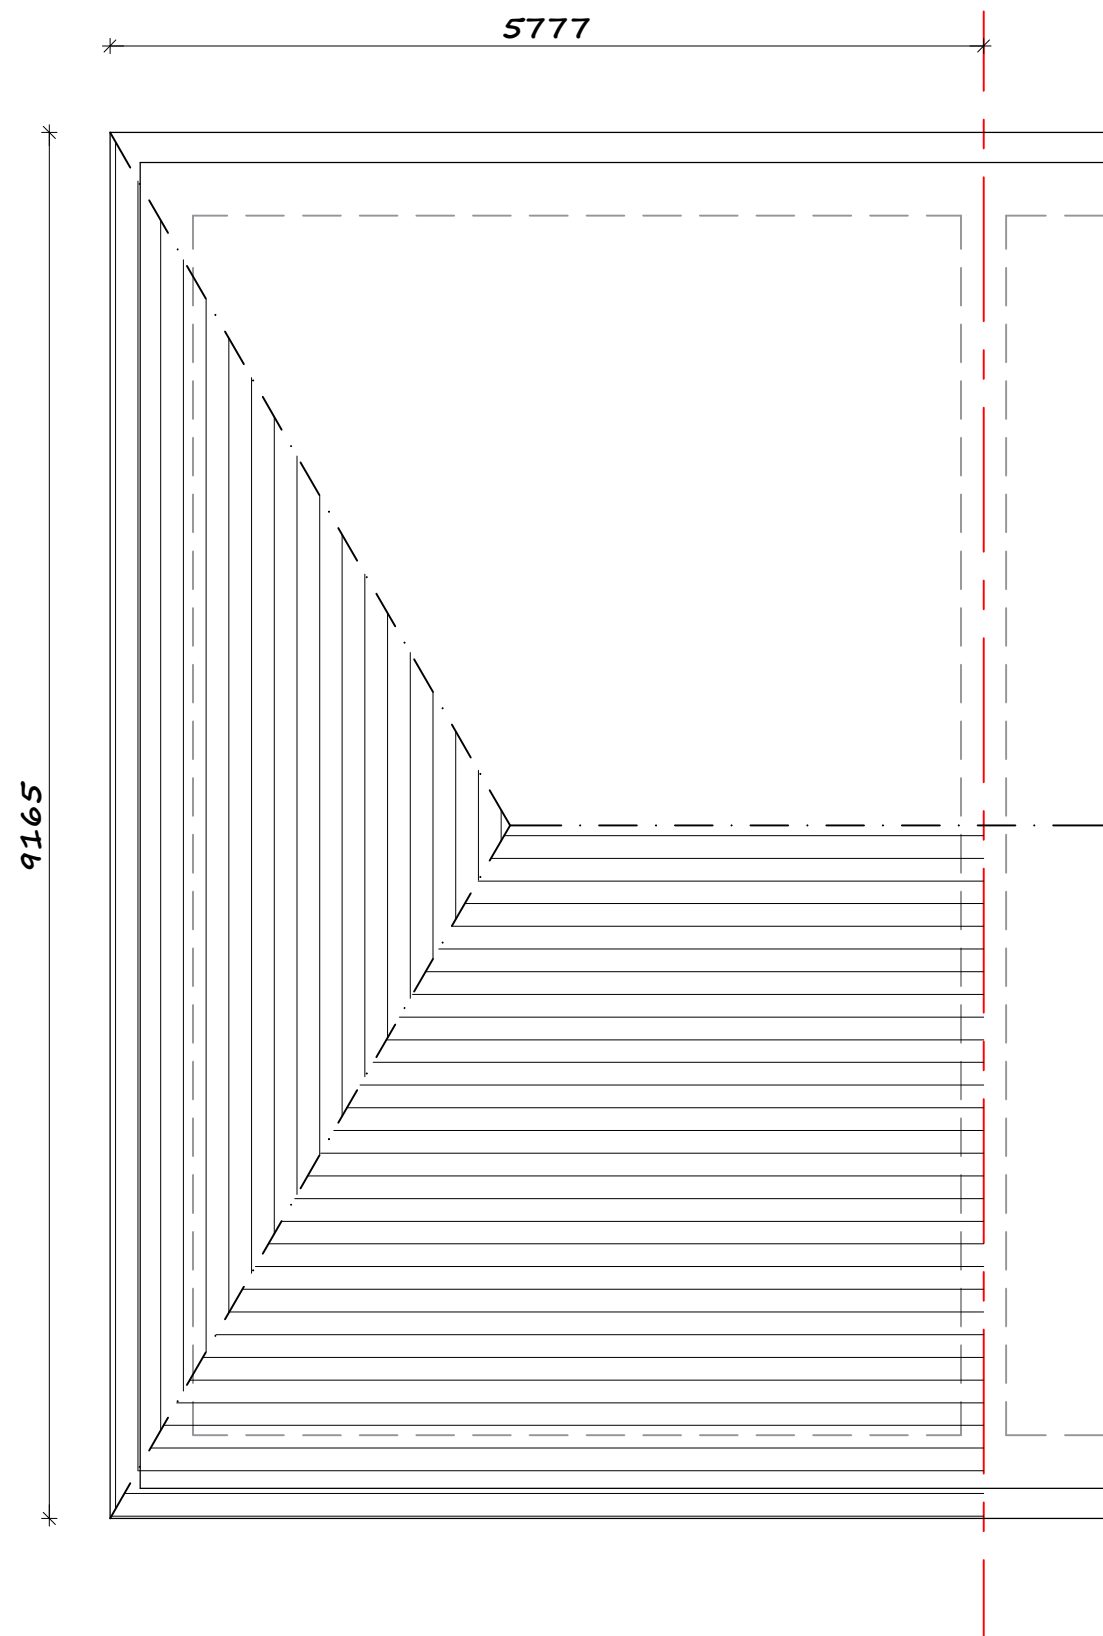

**ES1 ROOF PLAN**

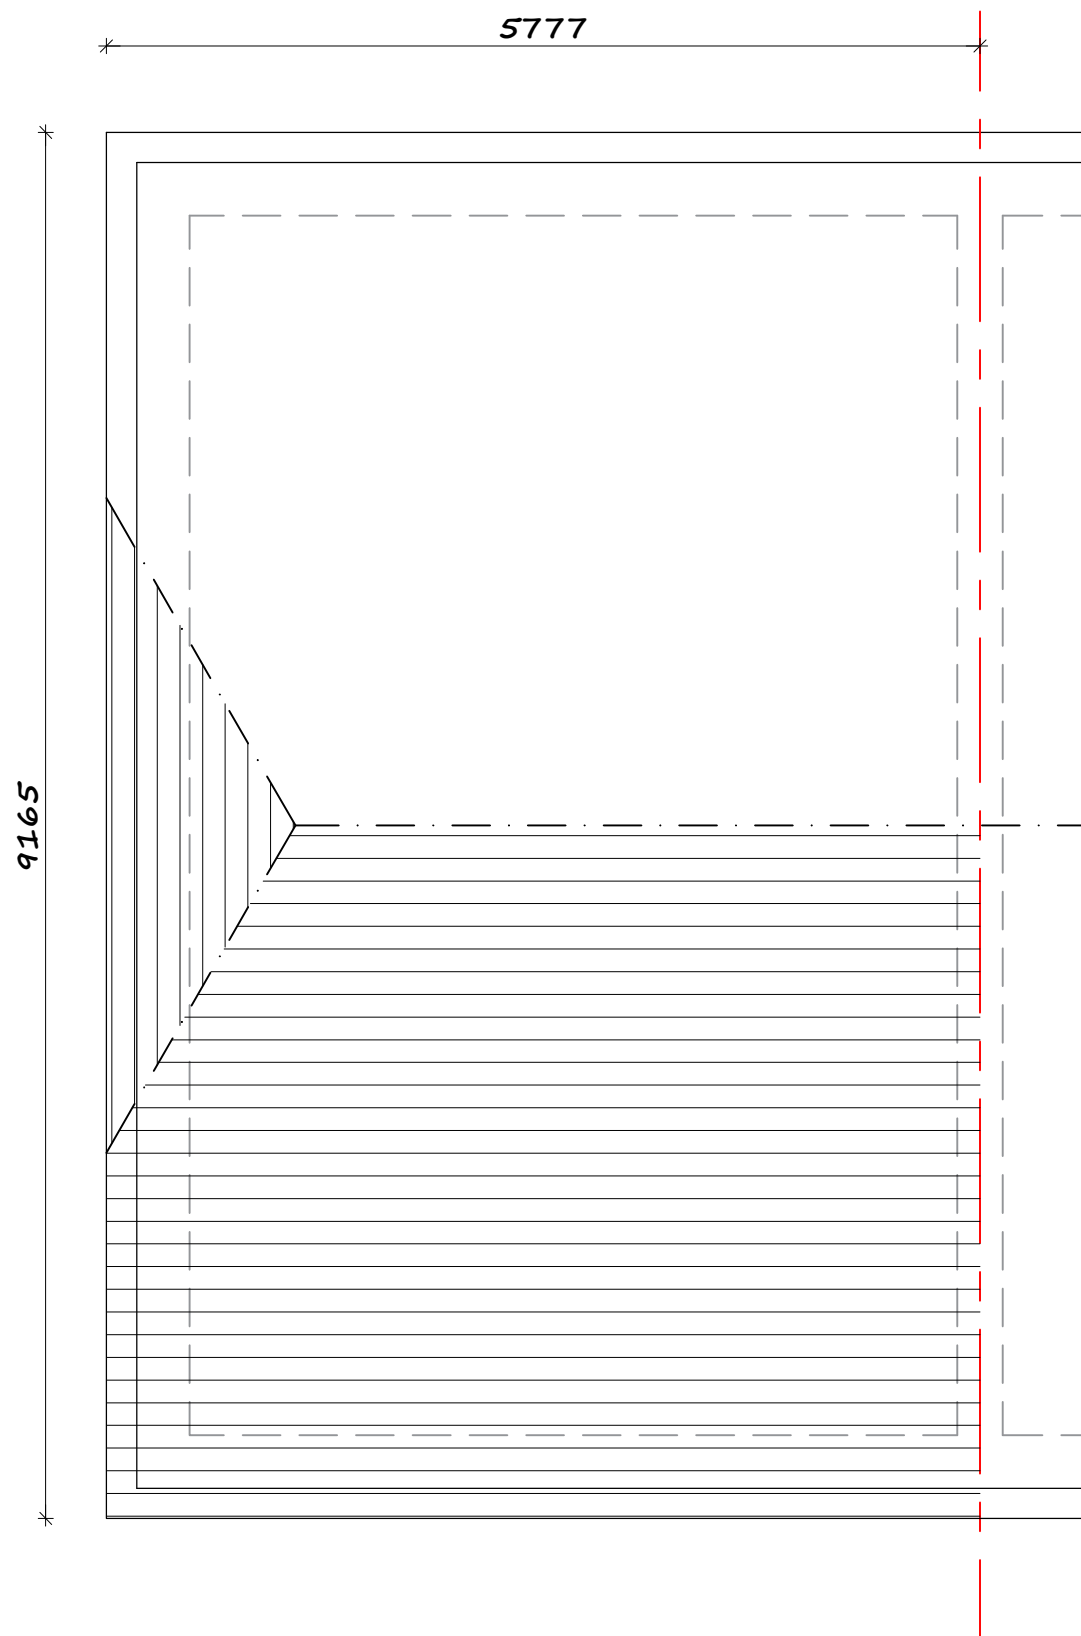

**ES2 ROOF PLAN**

Rev	Date	Revision	Initial
A	08.04.22	Dims added	JC


+ Drawing Title

**INDICATIVE ROOF PLANS  
ES1 & ES2 ELEVATIONS**

+ Project

**THE AUGHTON  
STANDARD HOUSE TYPES 2022**

Job No HT22-RP	Dwg No 31A	Drawn RM	Rev A
Scale 1:100 @ A3	Date APR 22	Stage PLANNING	

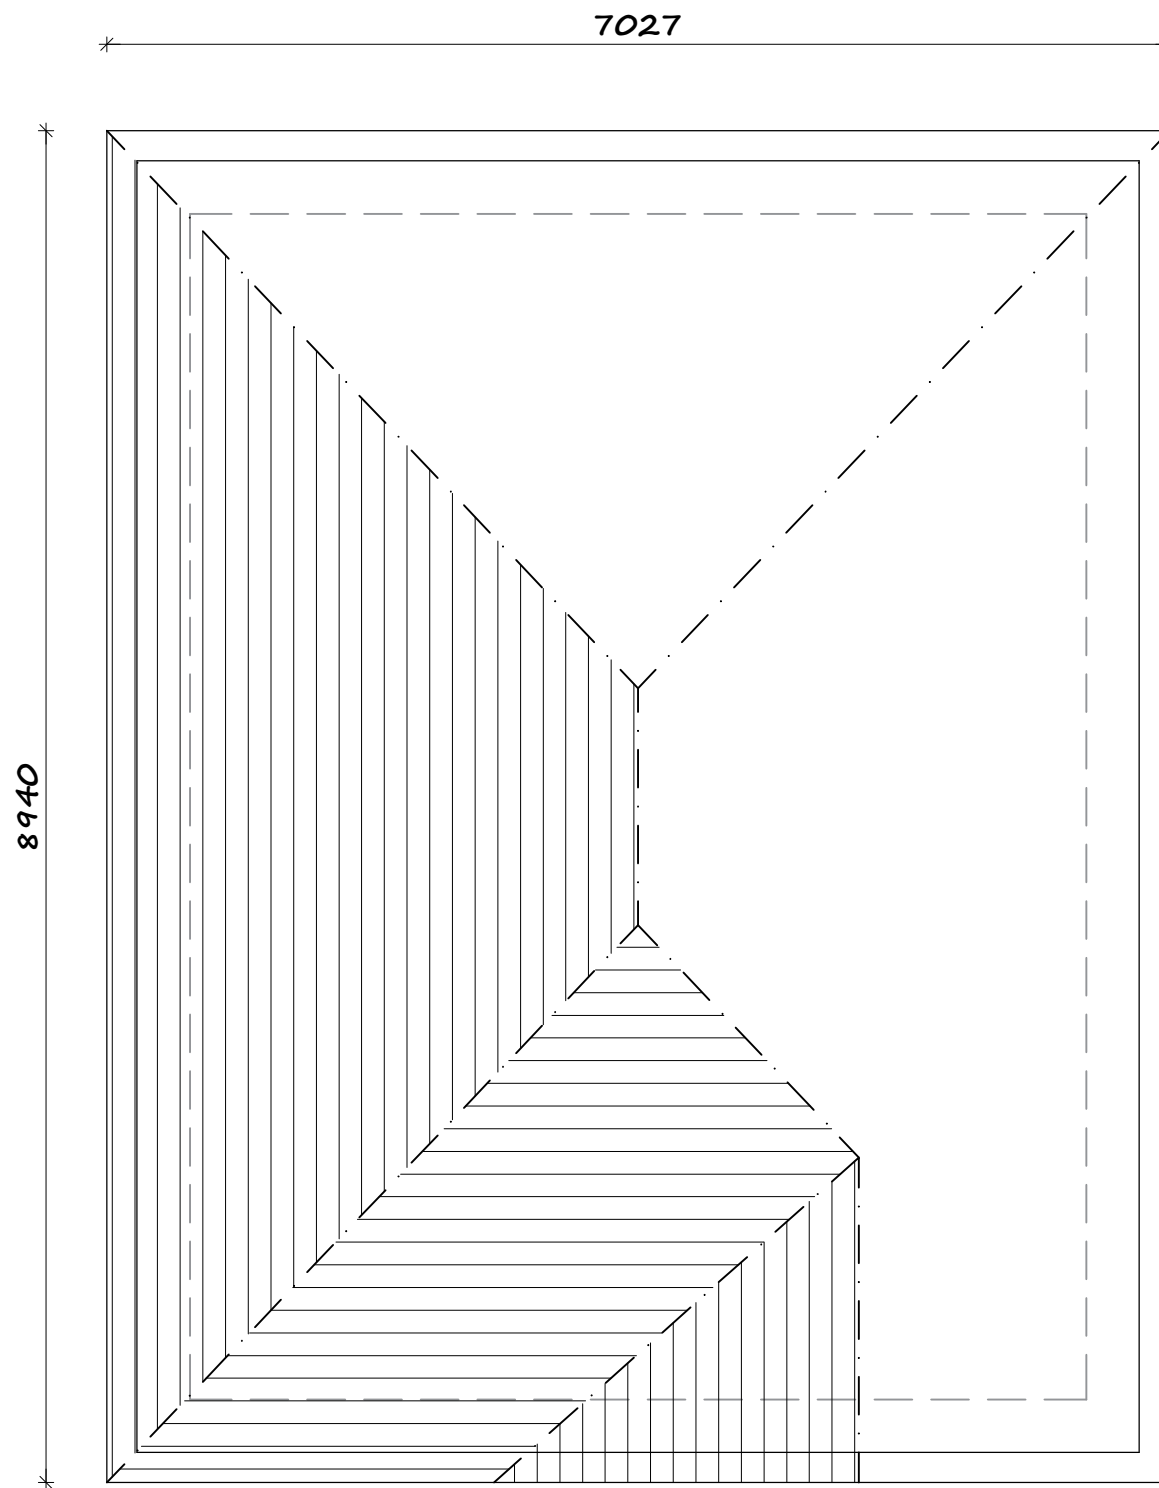


**ES1 & ES2 ROOF PLAN**

Rev	Date	Revision	Initial
A	08.04.22	Dims added	JC

+ Drawing Title  
**INDICATIVE ROOF PLAN  
 ES1 & ES2 ELEVATIONS**


+ Project  
**THE CROSTON  
 STANDARD HOUSE TYPES 2022**

Job No	Dwg No	Drawn	Rev
HT22-RP	31D	RM	A
Scale	Date	Stage	
1:50 @ A3	APR 22	PLANNING	

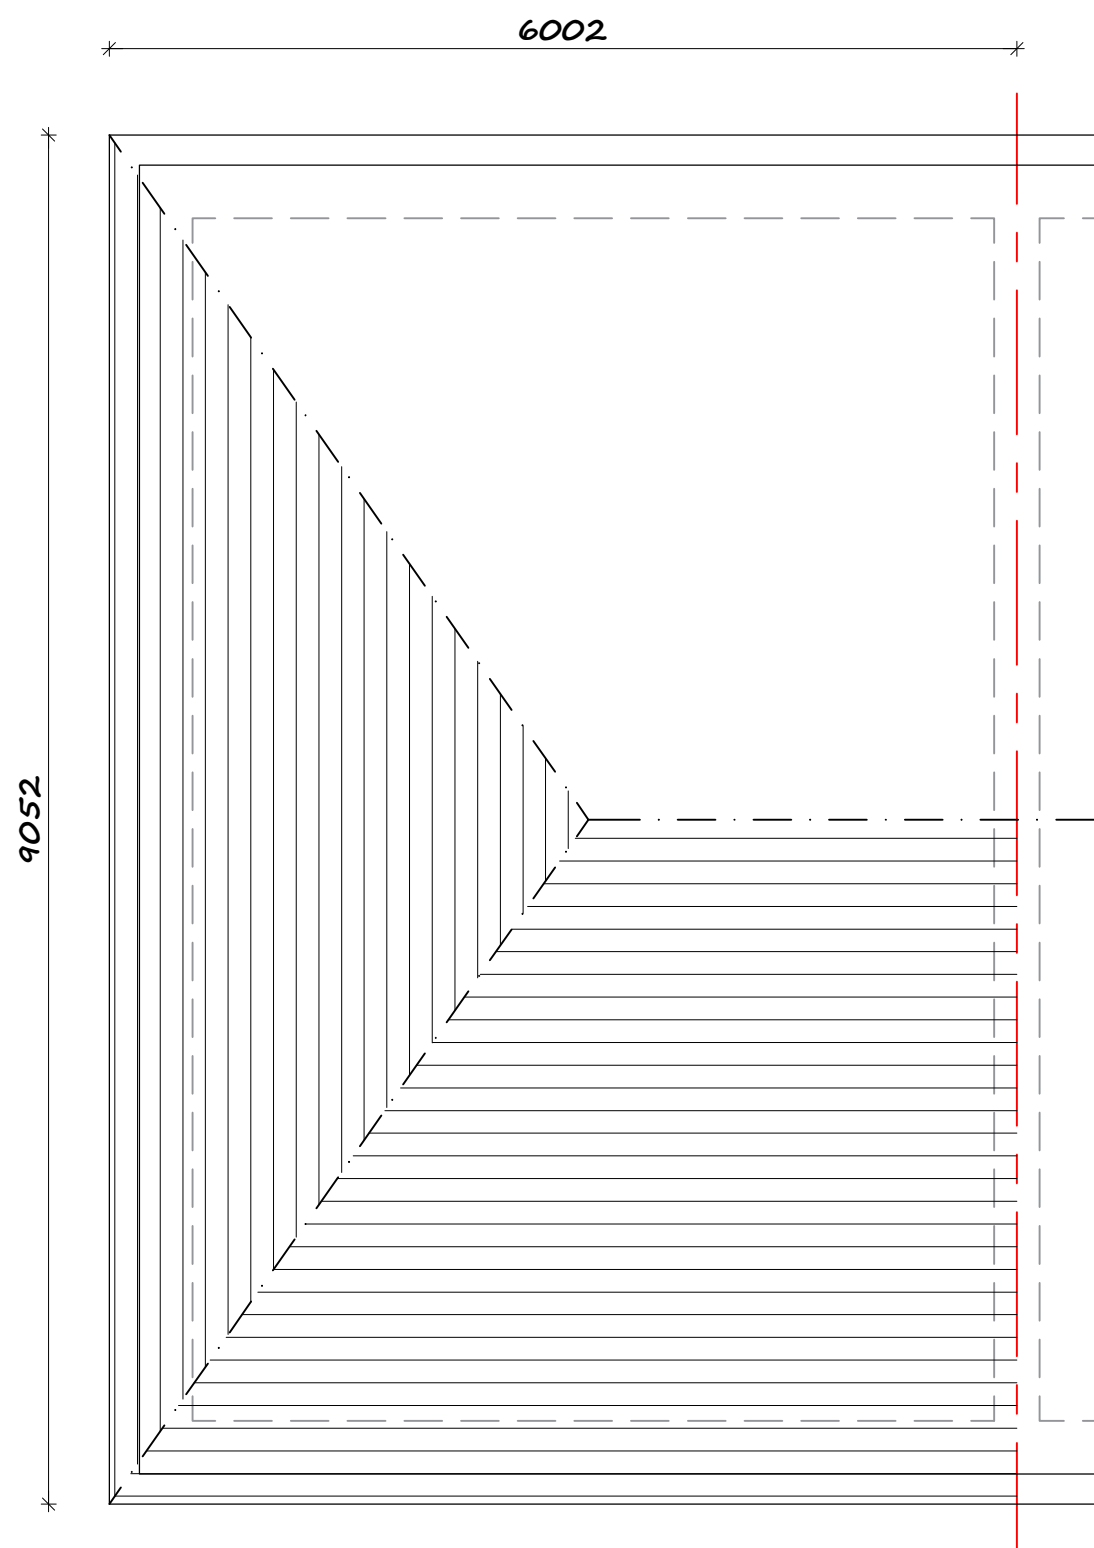

**ES1 & ES2 ROOF PLAN**

A				08.04.22	Dims added	JC
Rev	Date	Revision	Initial			
+ Drawing Title						
INDICATIVE ROOF PLAN ES1 & ES2 ELEVATIONS						
+ Project						
THE BARTON STANDARD HOUSE TYPES 2022						
Job No	HT22-RP	Dwg No	32A	Drawn	RM	Rev
						A
Scale	1:100 @ A3	Date	APR 22	Stage	PLANNING	

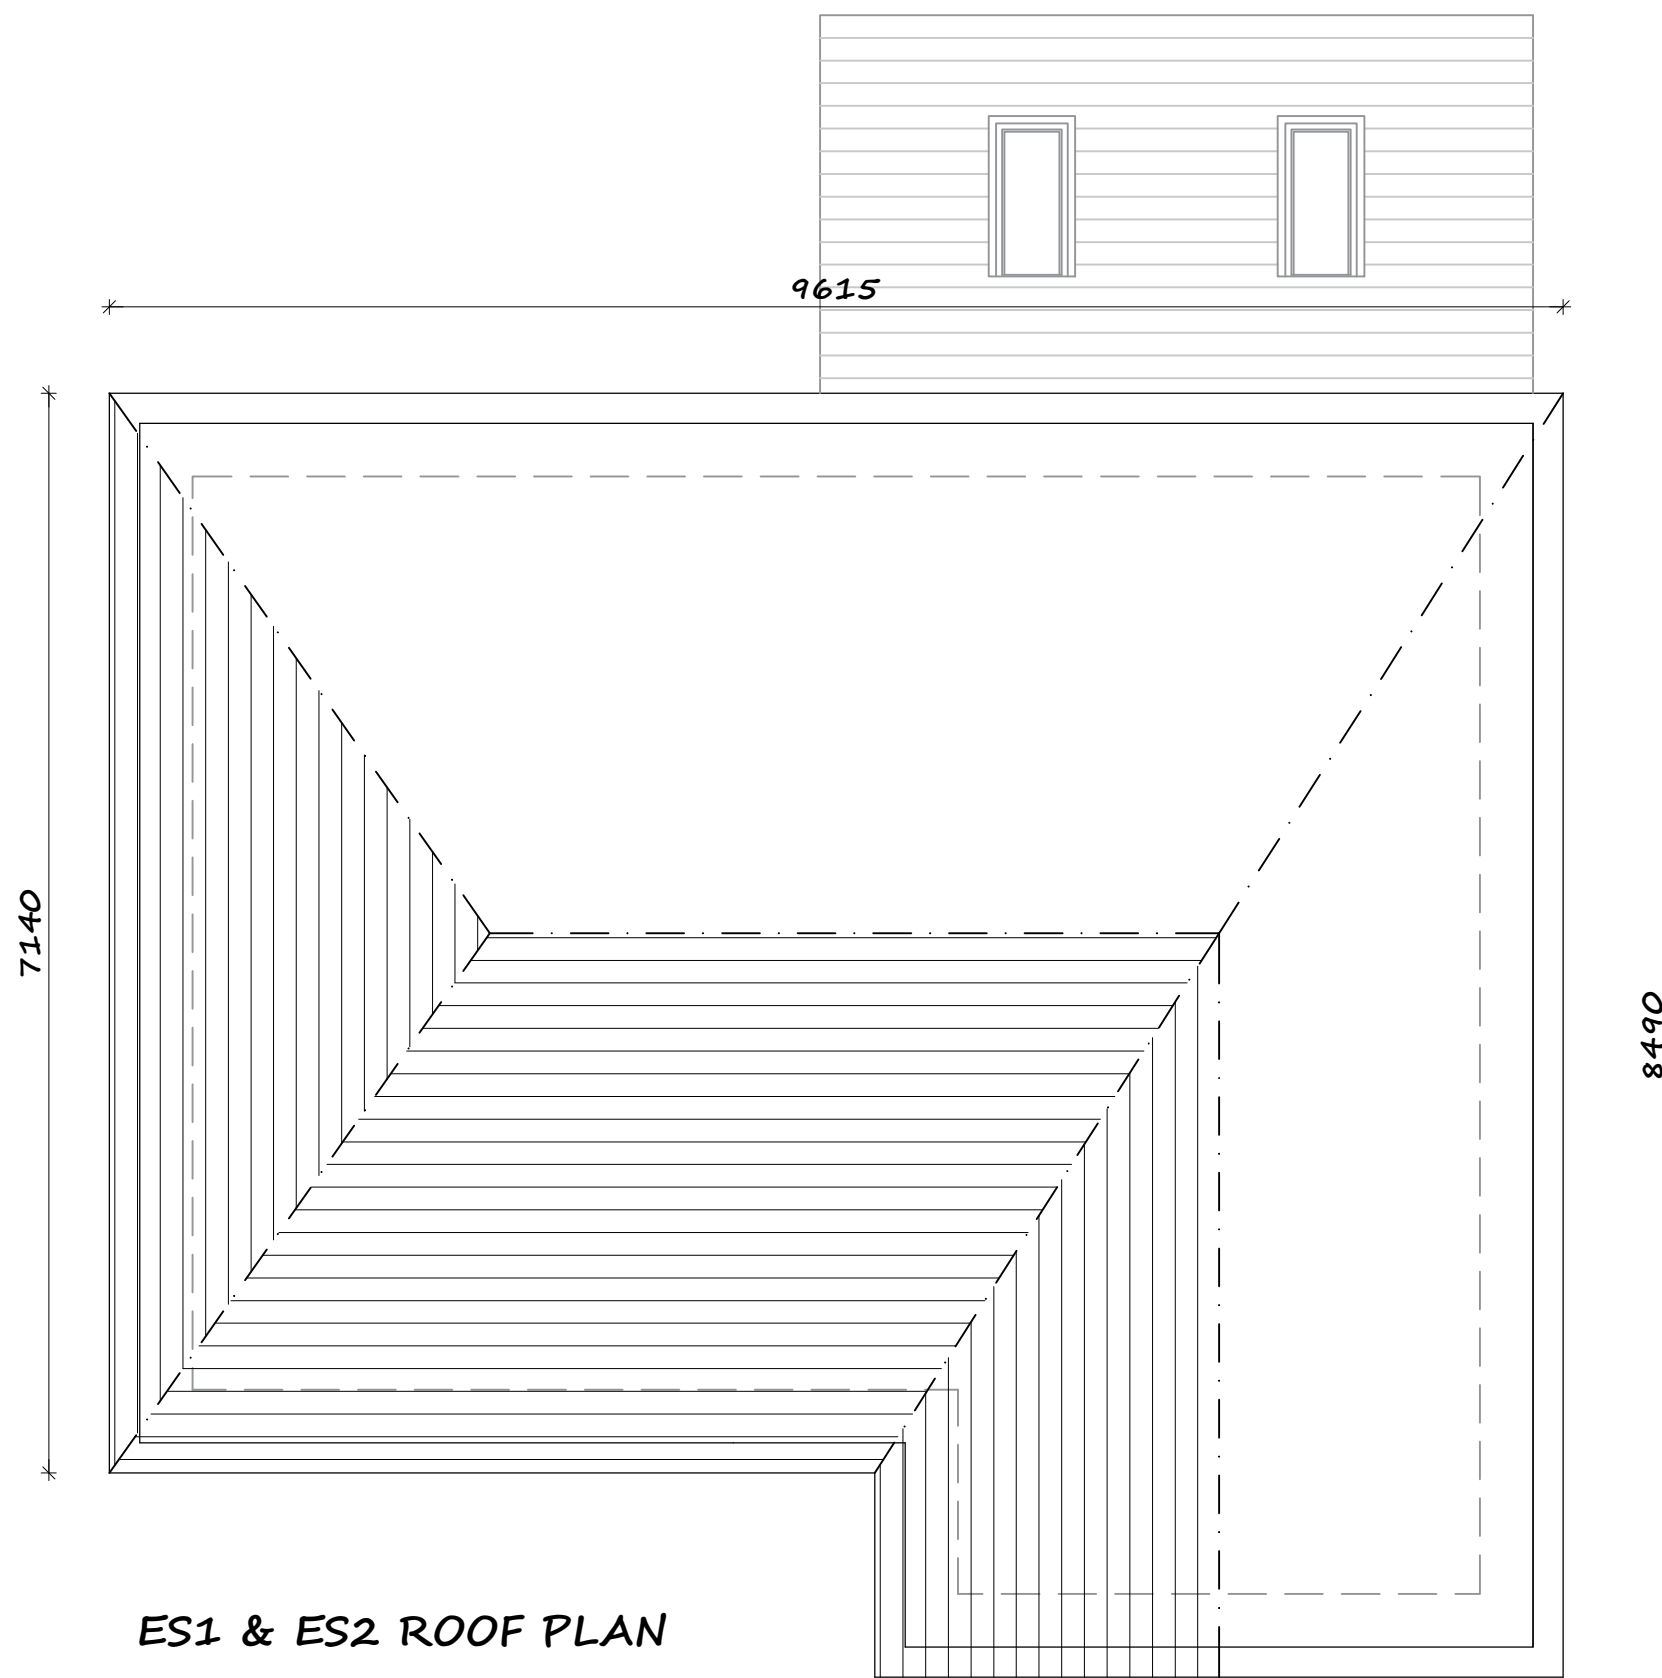

Rev	Date	Revision	Initial
A	08.04.22	Dims added	JC


+ Drawing Title

**INDICITIVE ROOF PLAN  
ES1 & ES2 ELEVATIONS**

+ Project

**THE OVERTON  
STANDARD HOUSE TYPES 2022**


Job No	Dirg No	Drawn	Rev
HT22-RP	32D	RM	A
Scale	Date	Stage	
1:50 @ A3	APR 22	PLANNING	

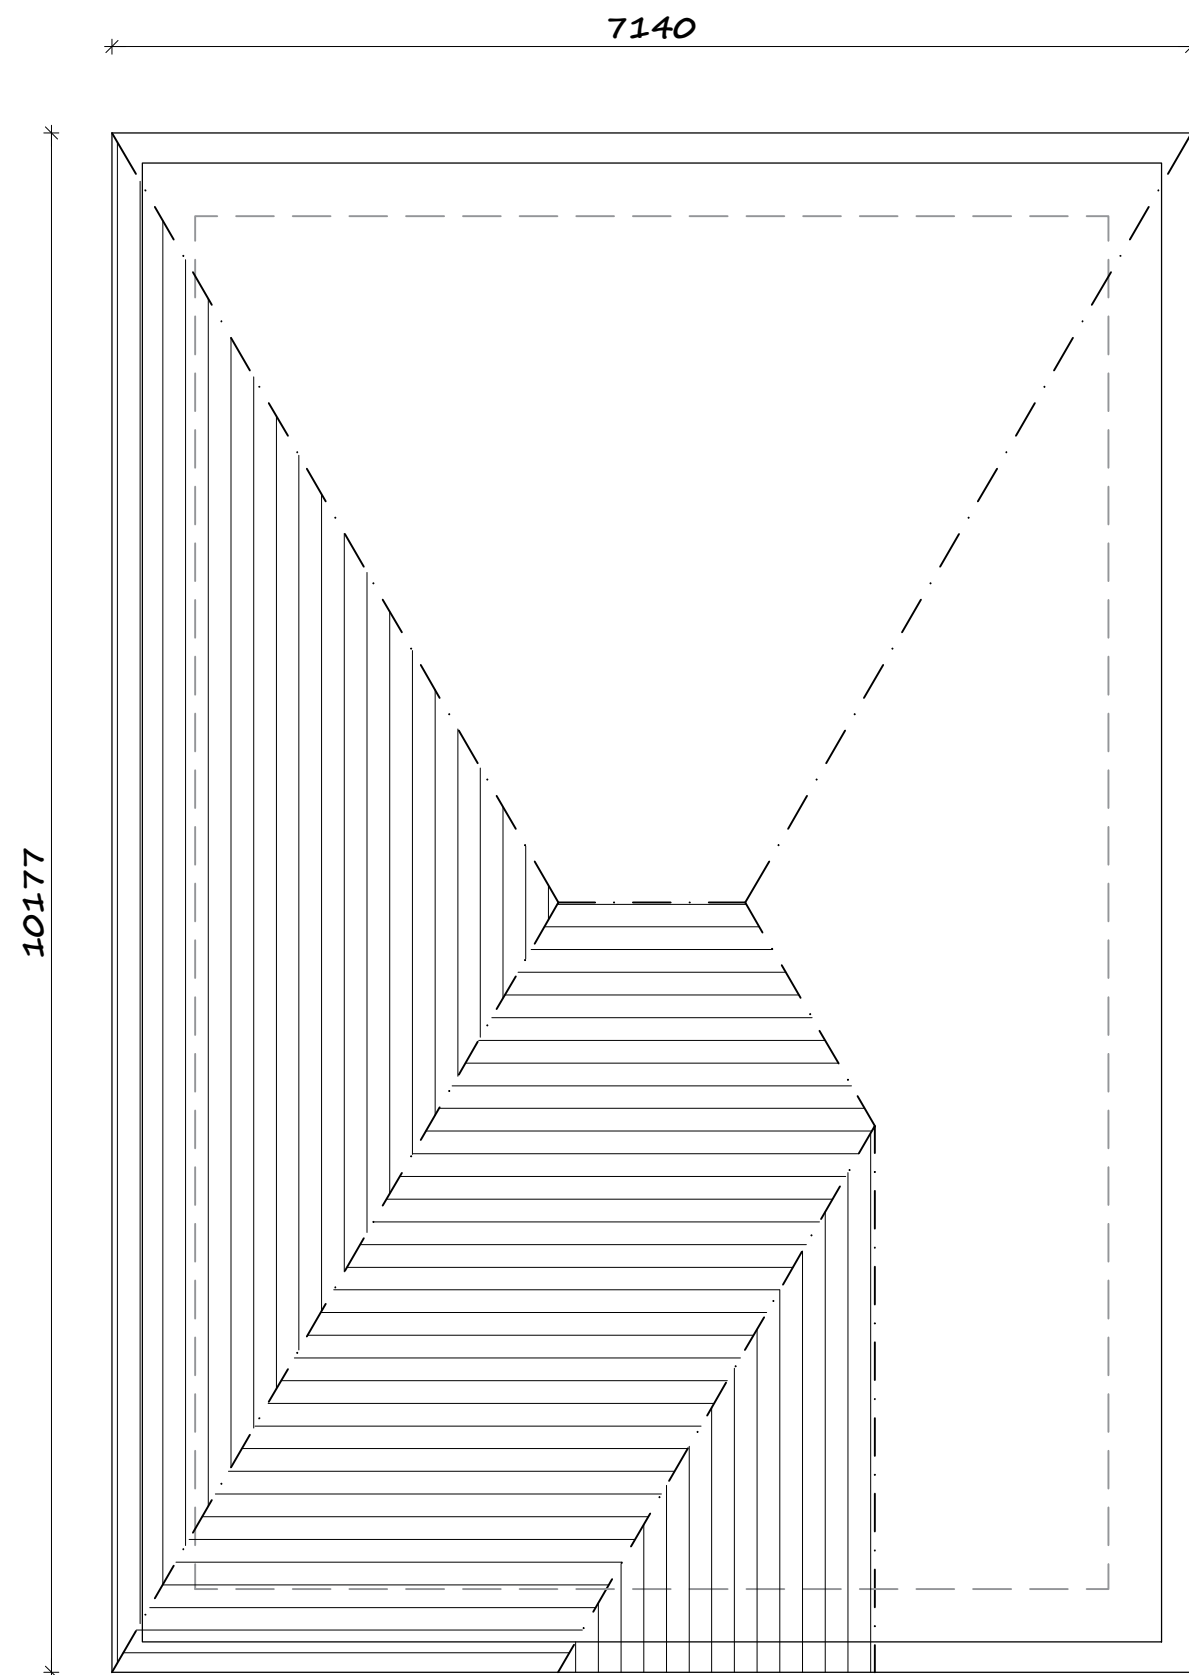

**ES1 & ES2 ROOF PLAN**


+ Drawing Title			
INDICATIVE ROOF PLAN ES1 & ES2 ELEVATIONS			
+ Project			
THE BARLEY STANDARD HOUSE TYPES 2022			
Job No	Dirg No	Drawn	Rev
HT22-RP	41D	RM	A
Scale	Date	Stage	
1:50 @ A3	APR 22	PLANNING	



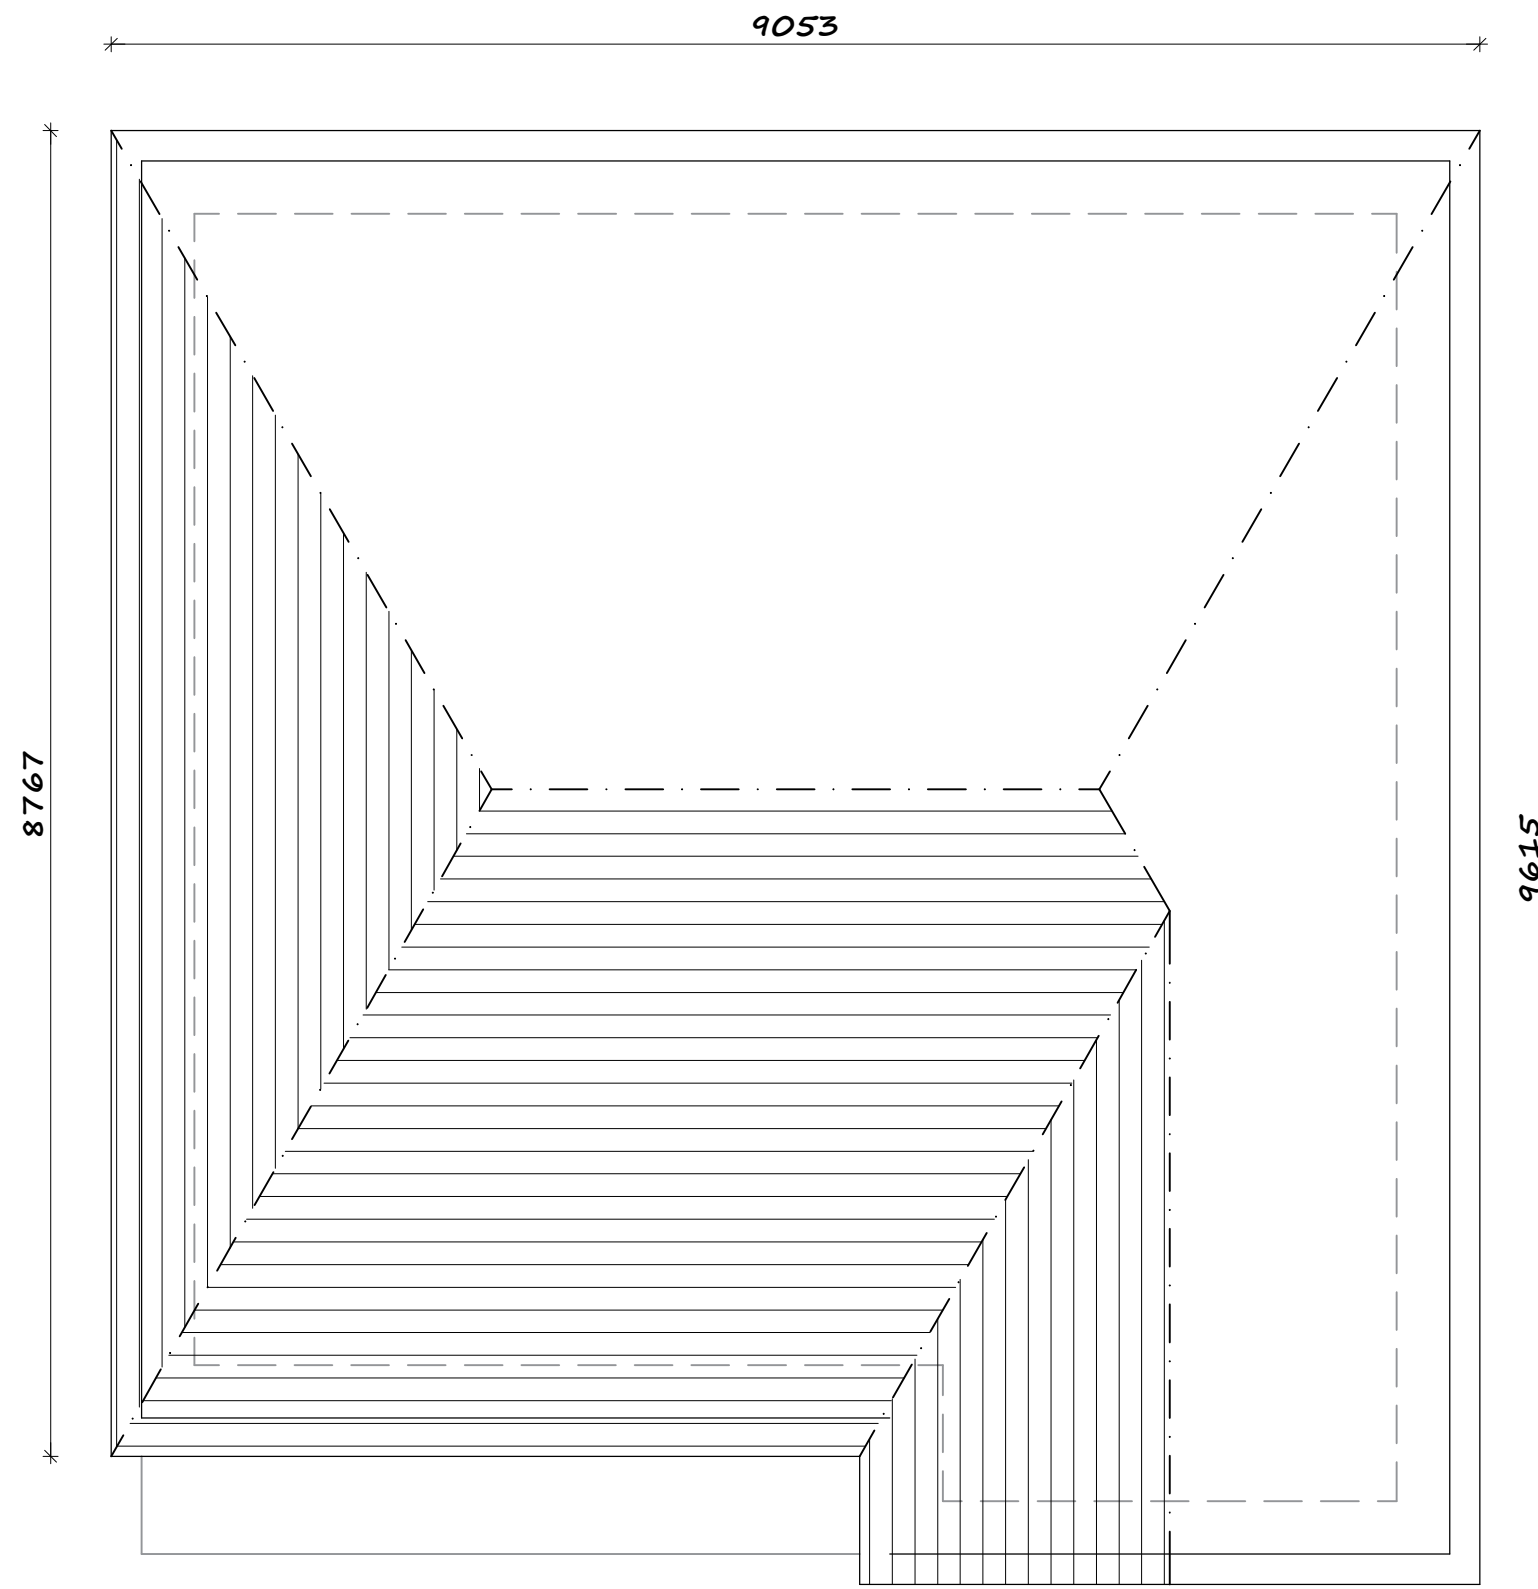

**ES1 & ES2 ROOF PLAN**

+ Drawing Title			
INDICATIVE ROOF PLAN ES1 & ES2 ELEVATIONS			
+ Project			
THE CLEVELY STANDARD HOUSE TYPES 2022			
Job No	Dwg No	Drawn	Rev
HT22-RP	42D	RM	A
Scale	Date	Stage	
1:50 @ A3	APR 22	PLANNING	

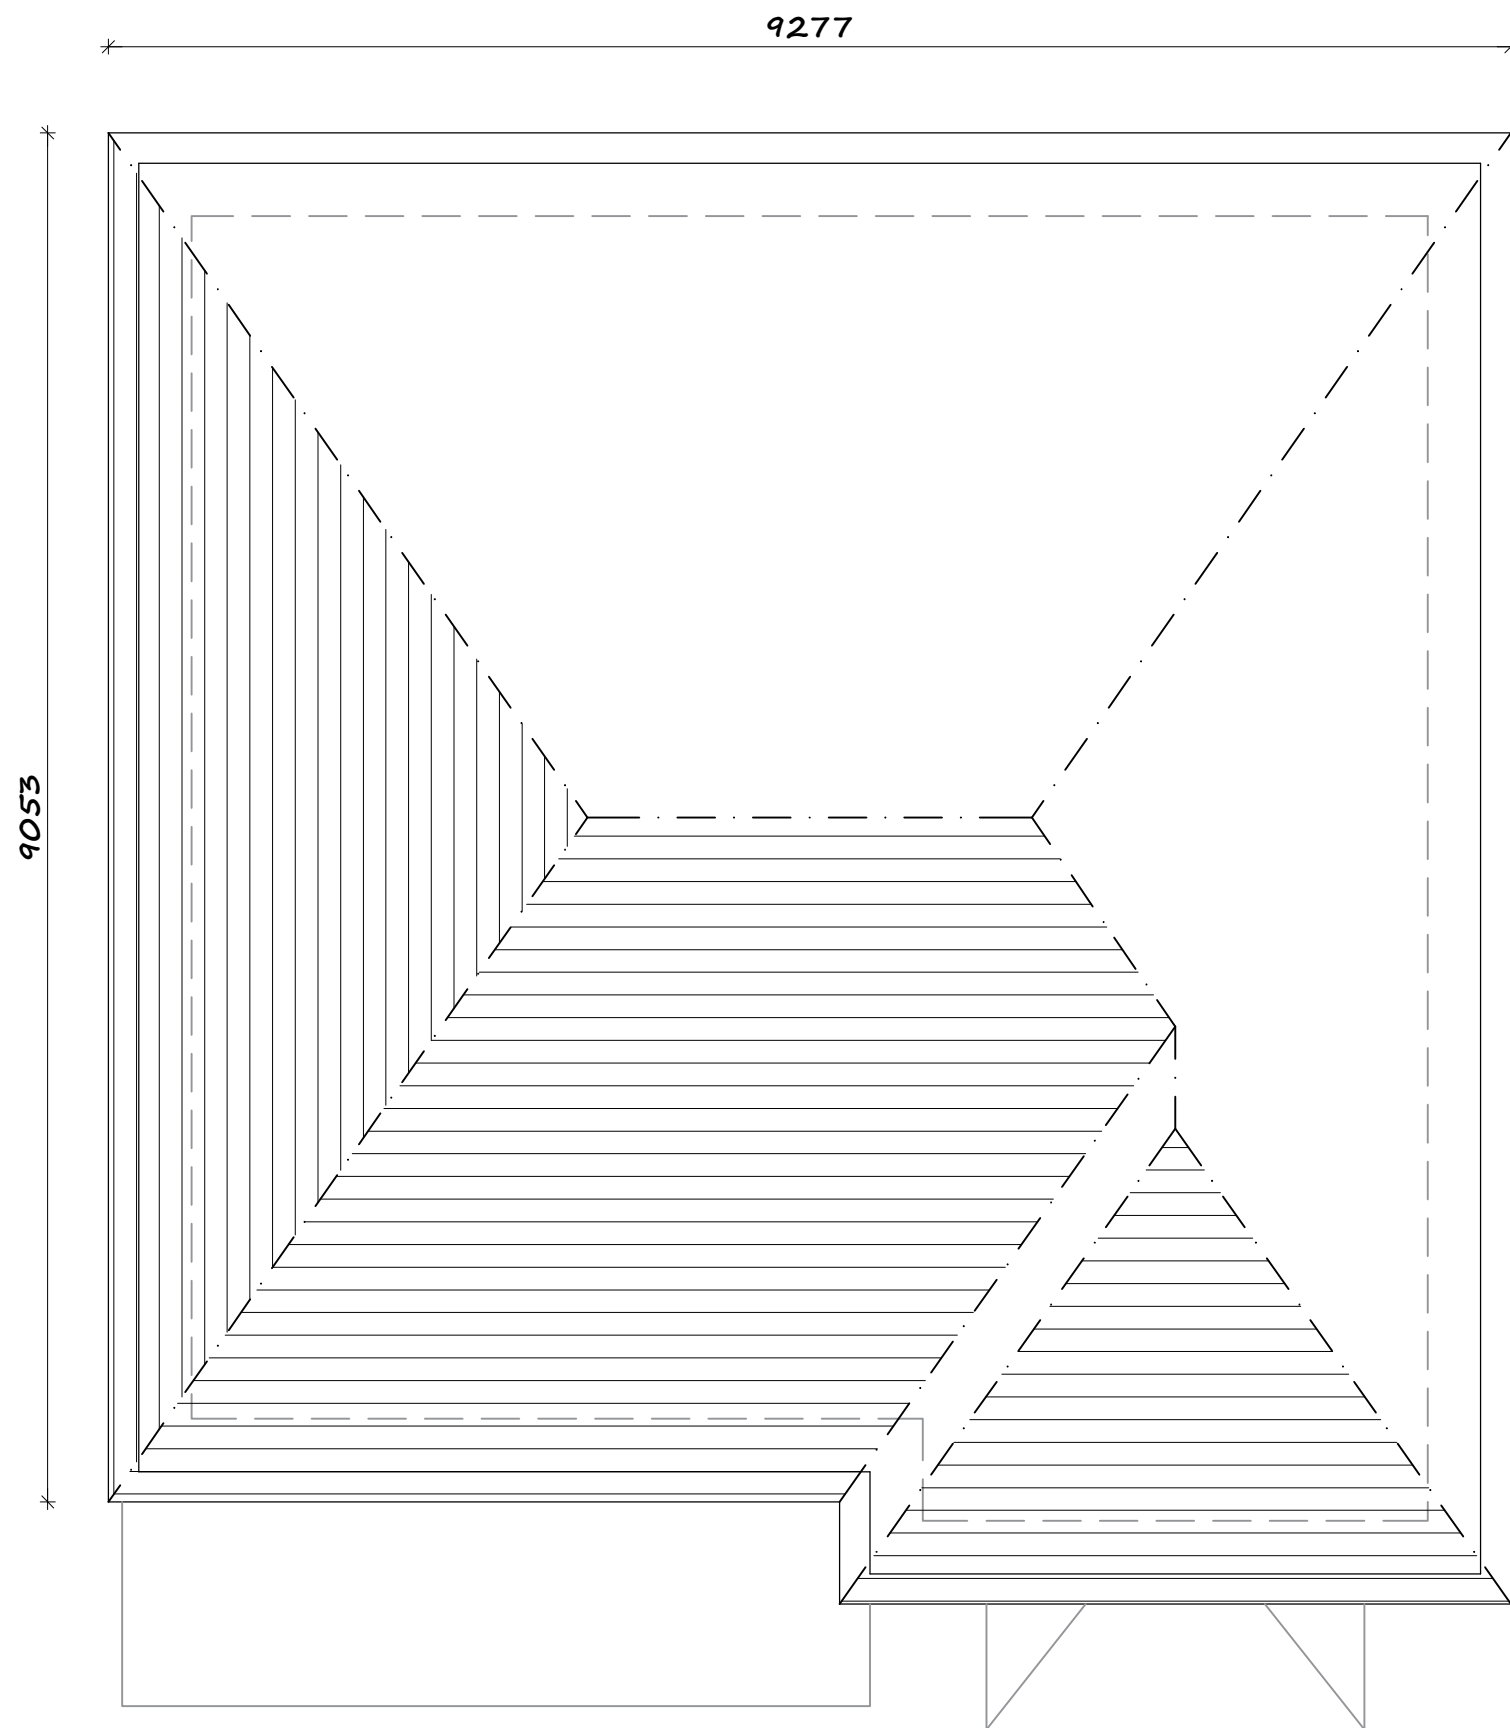

**ES1 & ES2 ROOF PLAN**

Rev	Date	Revision	Initial
A	08.04.22	Dims added	JC

Rev	Date	Revision	Initial
A	08.04.22	Dims added	JC

+ Drawing Title


**INDICATIVE ROOF PLAN  
ES1 & ES2 ELEVATIONS**

+ Project

**THE SAWLEY  
STANDARD HOUSE TYPE 2022**

Job No	Dirg No	Drawn	Rev
HT22-RP	43D	RM	A

Scale	Date	Stage
1:50 @ A3	APR 22	PLANNING

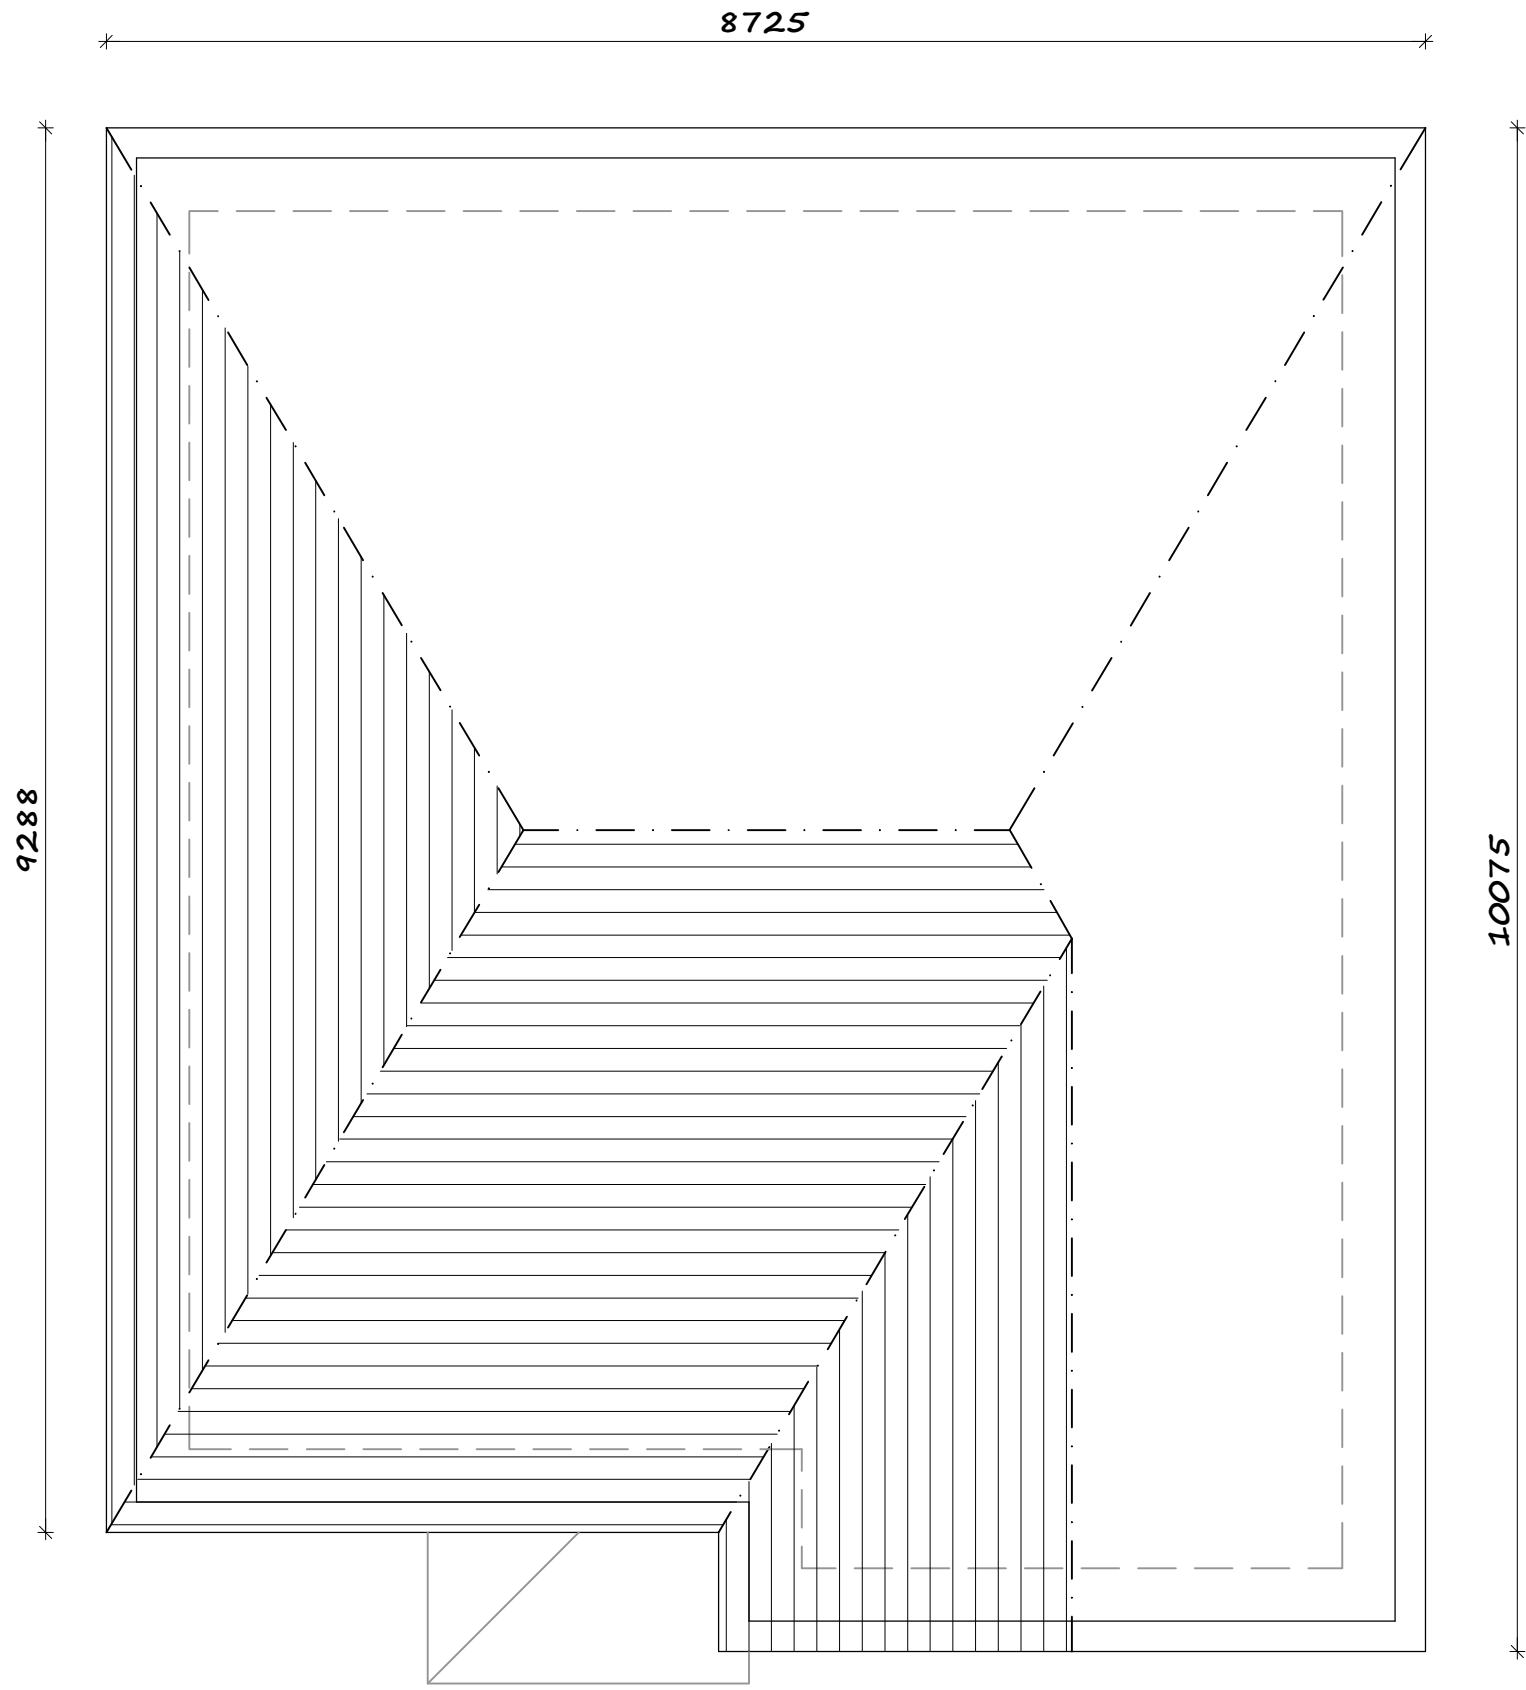

**ES1 ROOF PLAN**

Rev	Date	Revision	Initial
A	08.04.22	Dims added	JC


+ Drawing Title

**INDICATIVE ROOF PLAN  
ES1 ELEVATION**

+ Project


**THE WHALLEY  
STANDARD HOUSE TYPES 2022**

Job No HT22-RP	Dirg No 44D	Drawn RM	Rev A
Scale 1:50 @ A3	Date APR 22	Stage PLANNING	

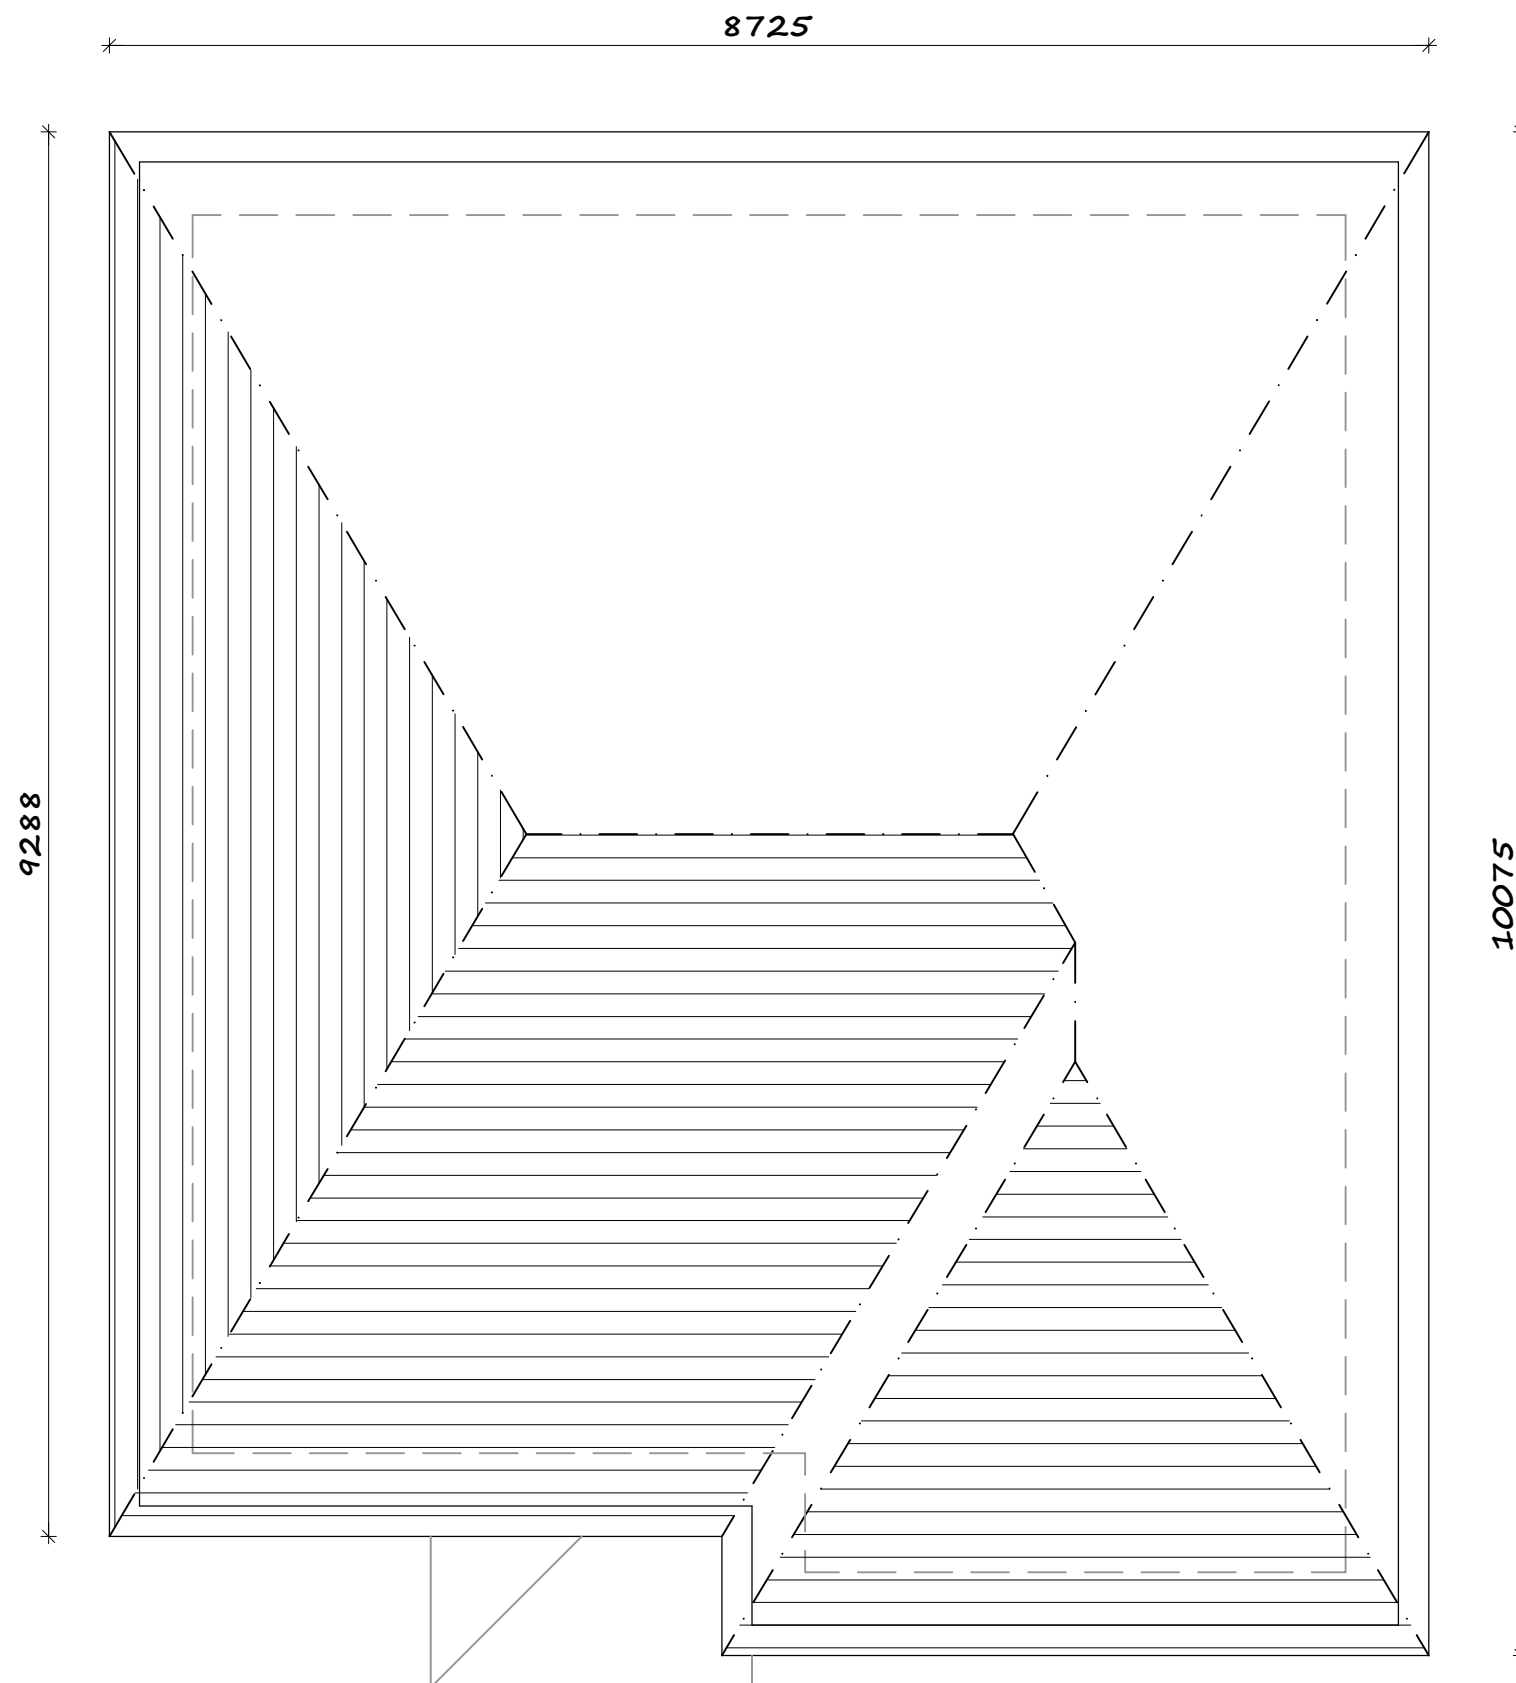

**ES2 ROOF PLAN**

+ Drawing Title			
INDICATIVE ROOF PLAN ES2 ELEVATION			
+ Project			
THE WHALLEY STANDARD HOUSE TYPES 2022			
Job No	Dwg No	Drawn	Rev
HT22-RP	44D	RM	A
Scale	Date	Stage	
1:100 @ A3	APR 22	PLANNING	

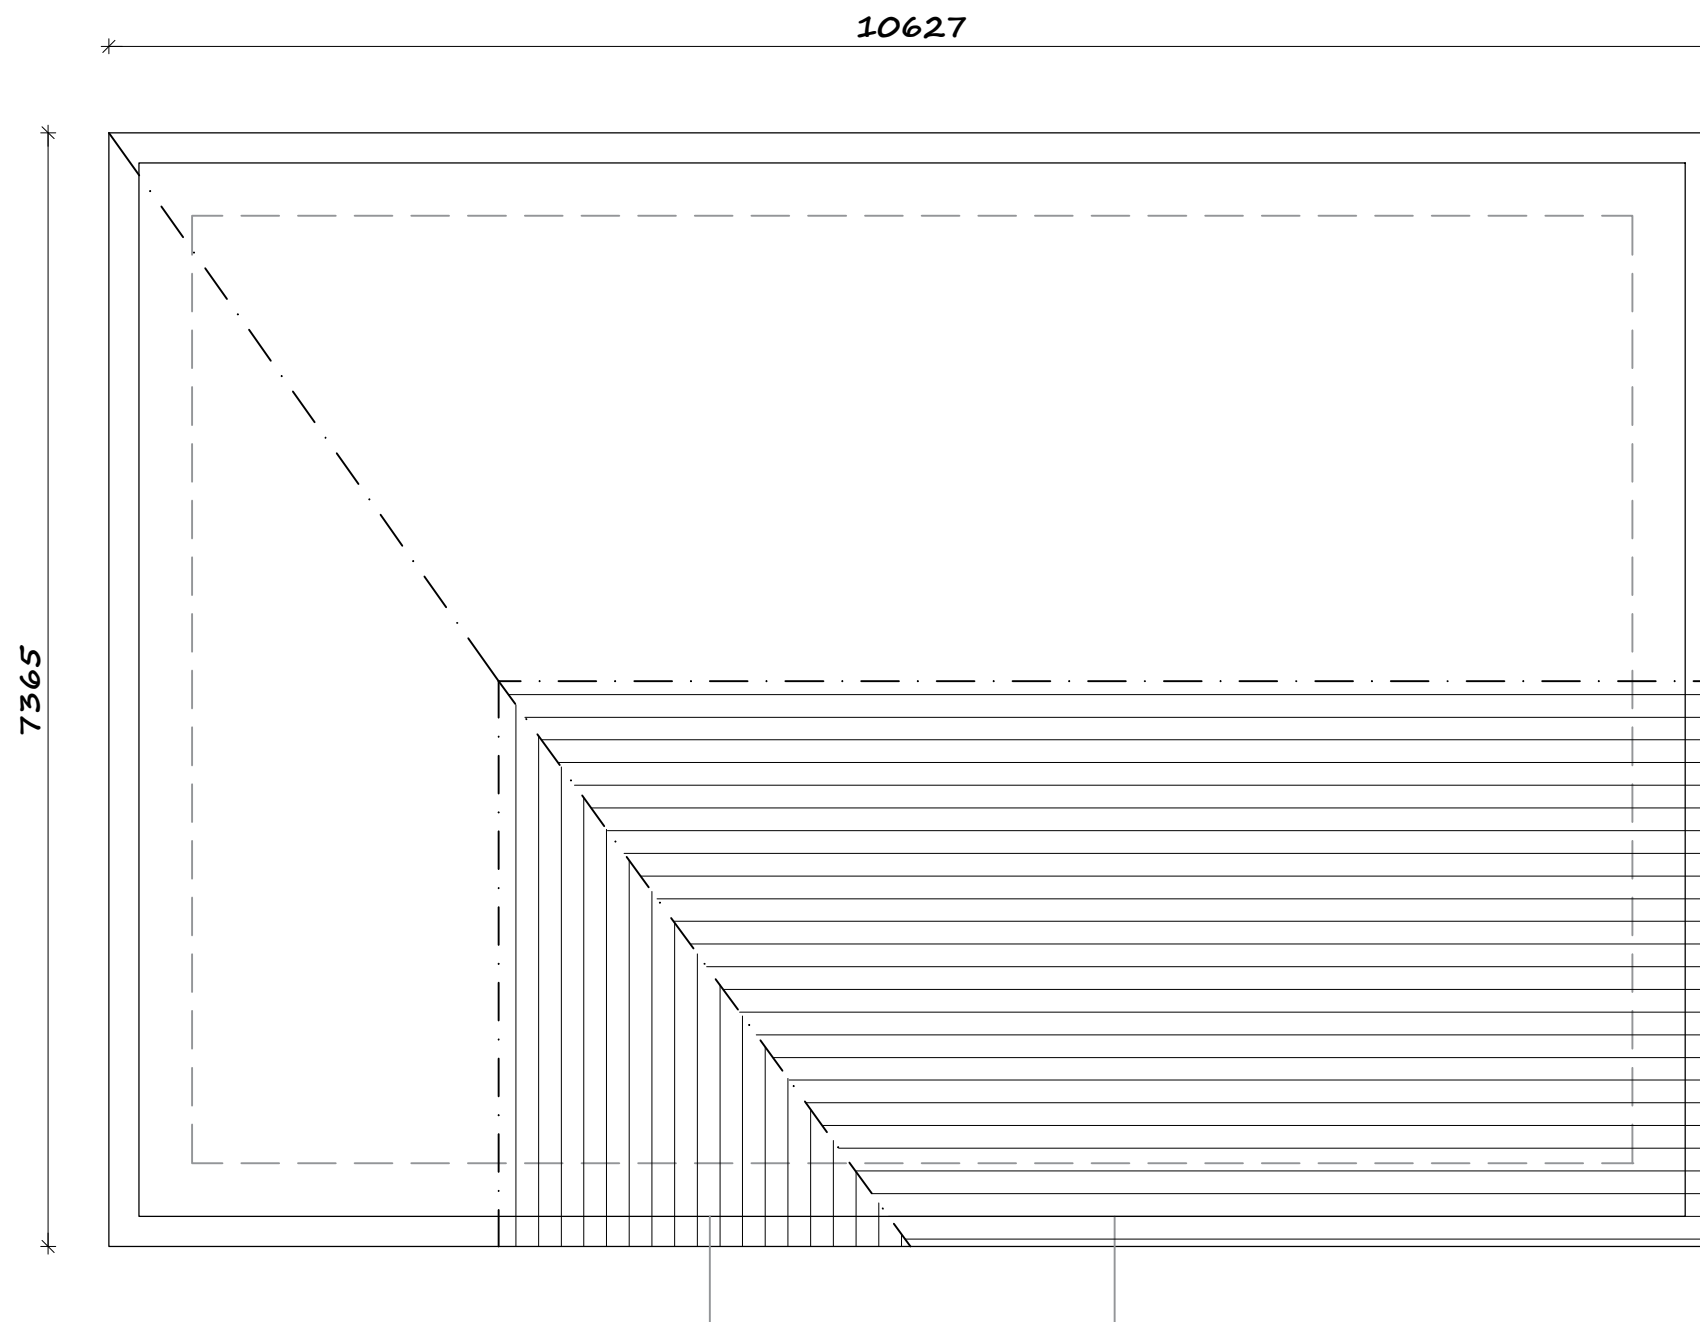


**ES1 & ES2 ROOF PLAN**

Rev	Date	Revision	Initial
A	08.04.22	Dims added	JC

• Drawing Title  
**INDICATIVE ROOF PLAN  
 ES1 & ES2 ELEVATIONS**

• Project  
**MAWDESLEY  
 STANDARD HOUSE TYPES 2022**

Job No	Dwg No	Drawn	Rev
HT22-RP	T2D	RM	A
Scale	Date	Stage	
1:50 @ A3	APR 22	PLANNING	

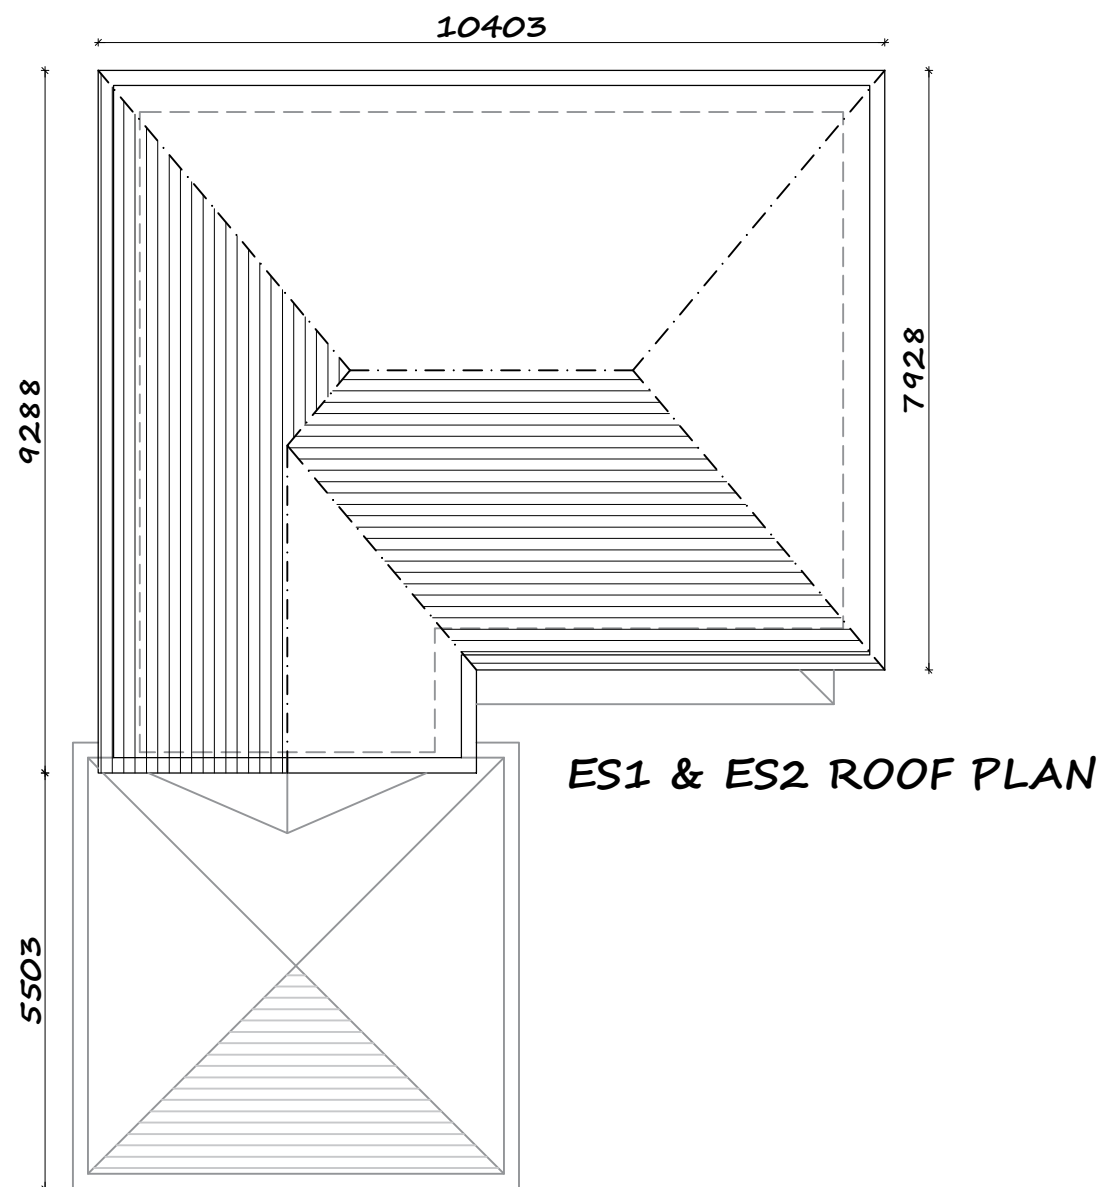

Rev	Date	Revision	Initial
A	08.04.22	Dims added	JC


+ Drawing Title

**INDICATIVE ROOF PLAN  
ES1 & ES2 ELEVATIONS**

+ Project

**THE ARDSLEY  
STANDARD HOUSE TYPES 2022**

Job No	Dwg No	Drawn	Rev
HT22-RP	T3D	RM	A
Scale	Date	Stage	
1:100 @ A3	APR 22	PLANNING	

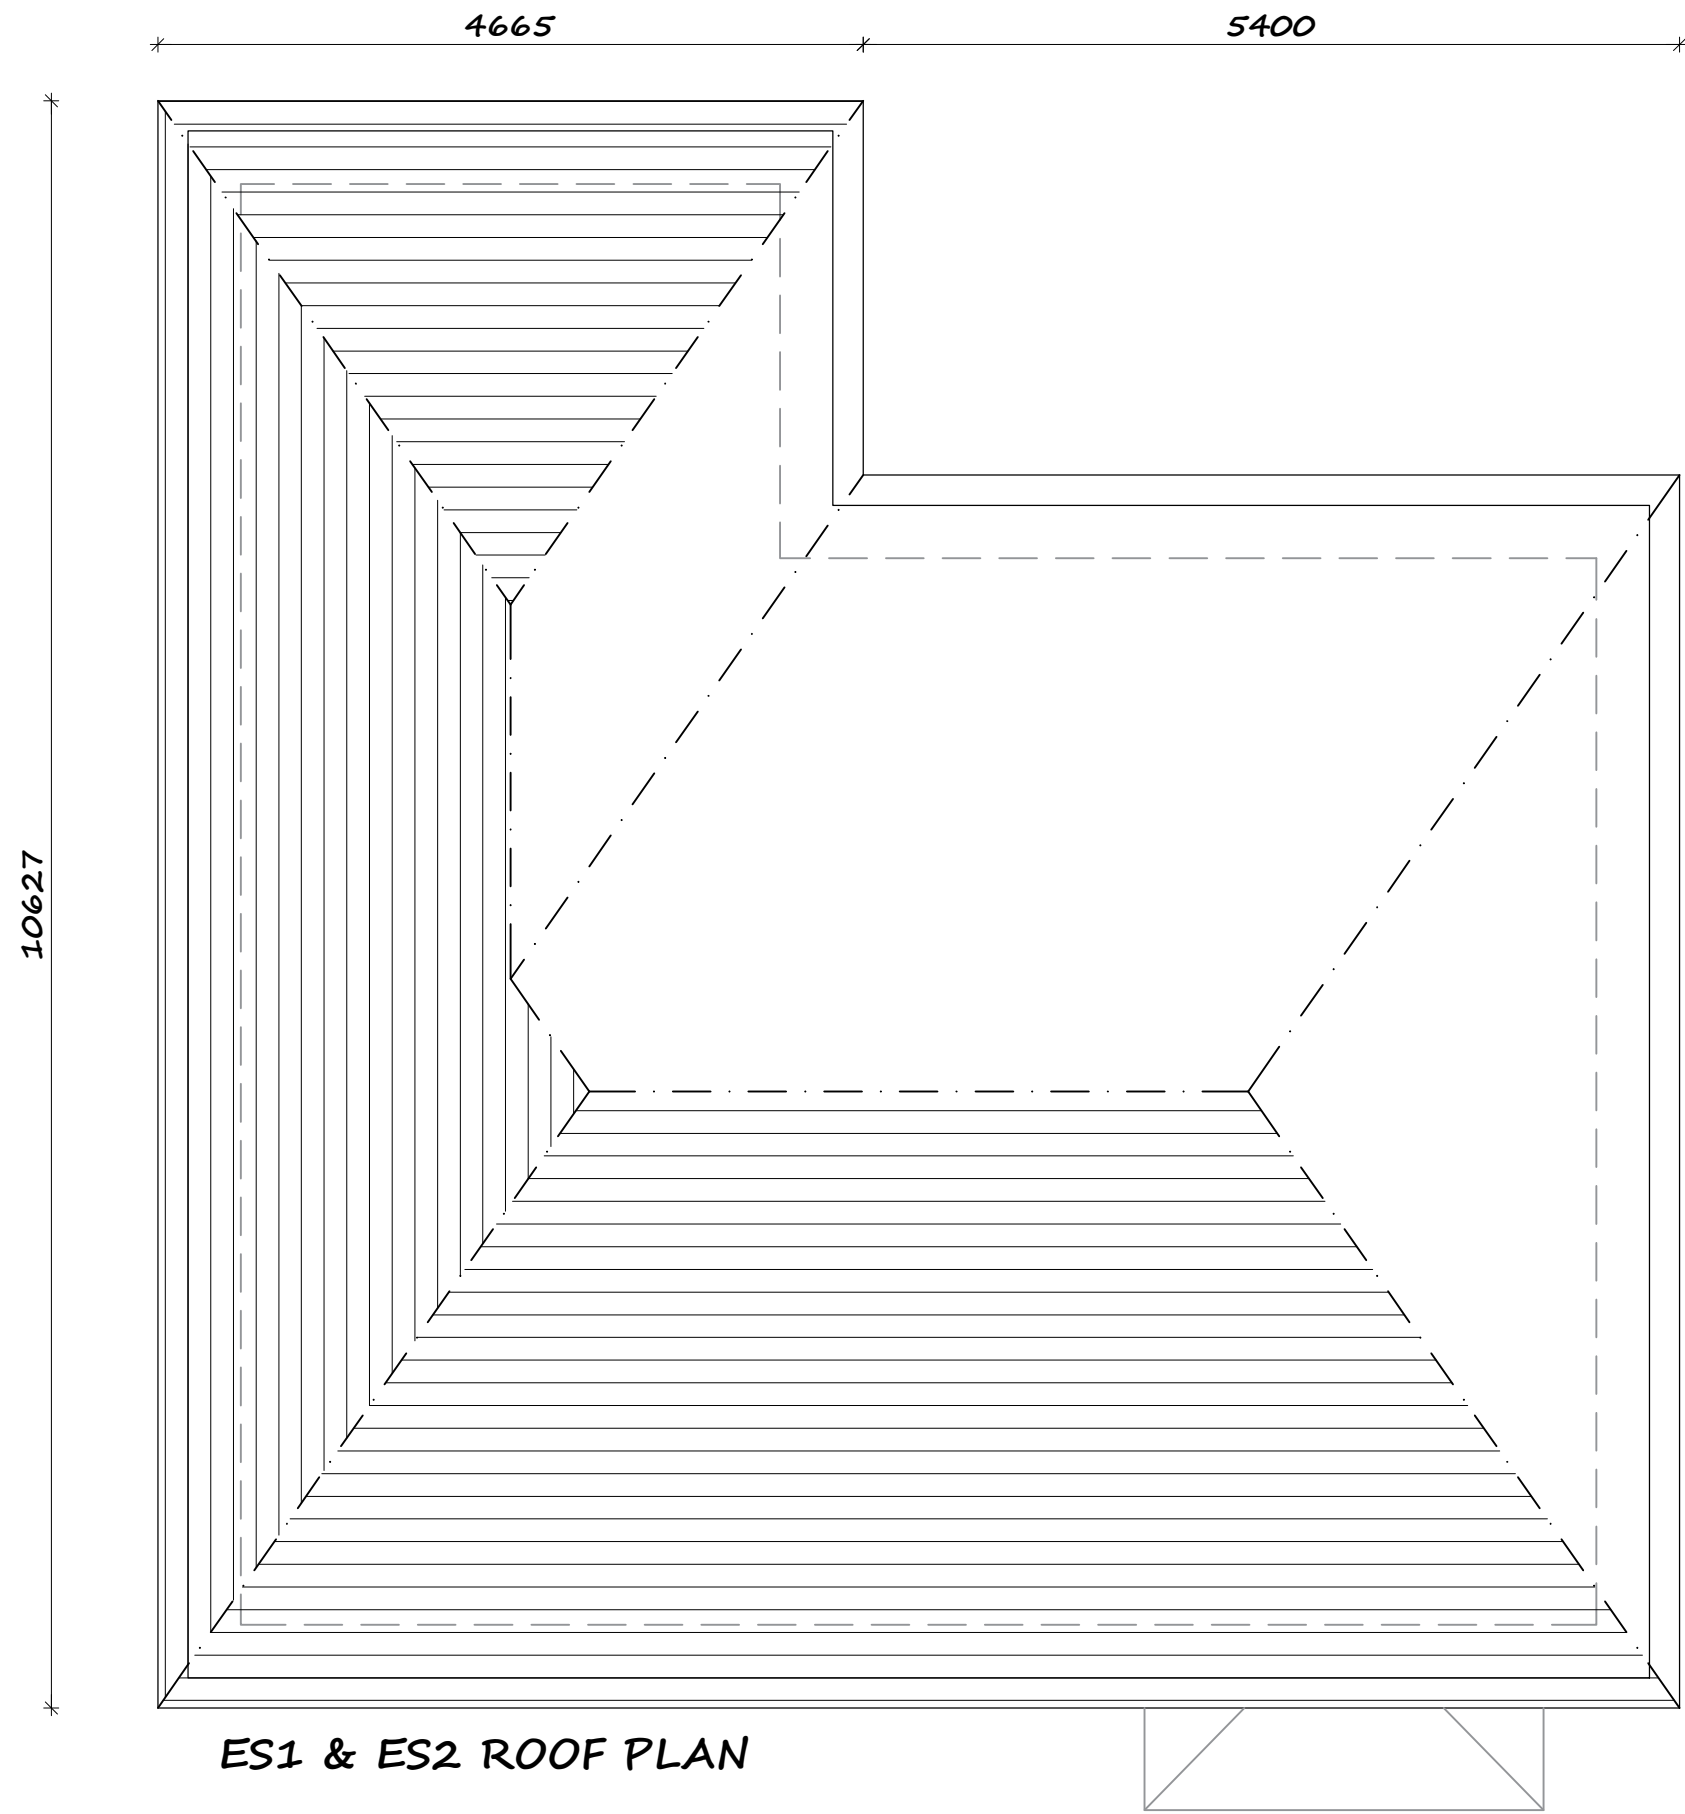

Rev	Date	Revision	Initial
A	08.04.22	Dims added	JC

+ Drawing Title

**INDICATIVE ROOF PLANS  
ES1 & ES2 ELEVATIONS**

+ Project

**THE BROMLEY  
STANDARD HOUSE TYPE 2022**

Job No HT22-RP	Dirg No T4D	Drawn RM	Rev A
Scale 1:50 @ A3	Date APR 22	Stage PLANNING	