





500mm High Knee Rail Fence

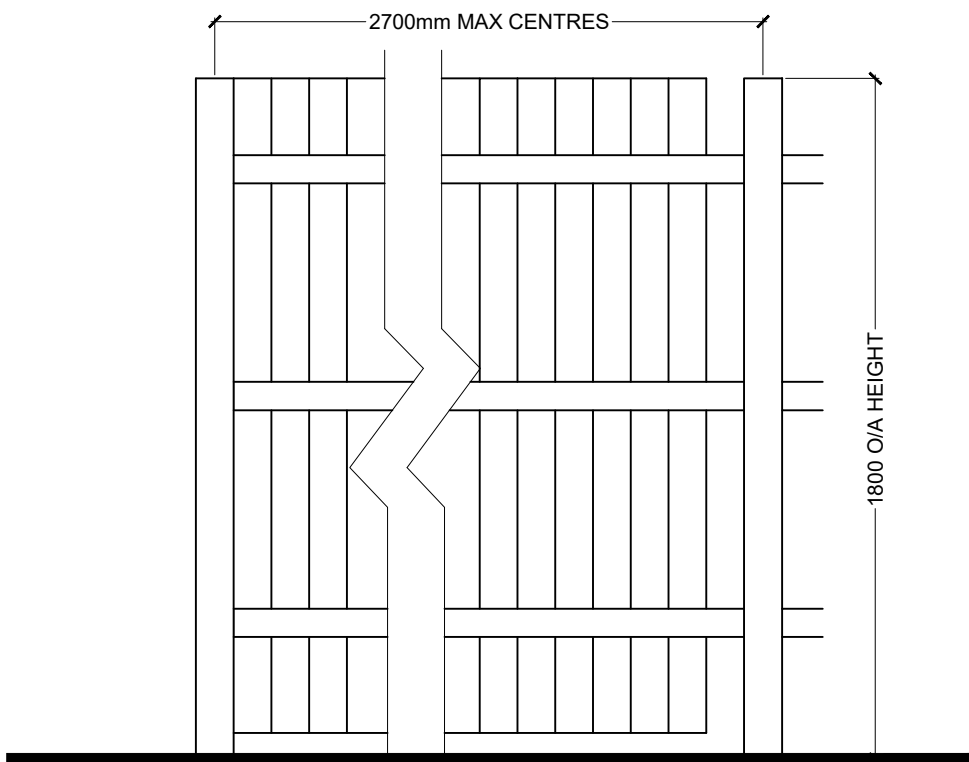

1800mm High Close Board Screen Fence

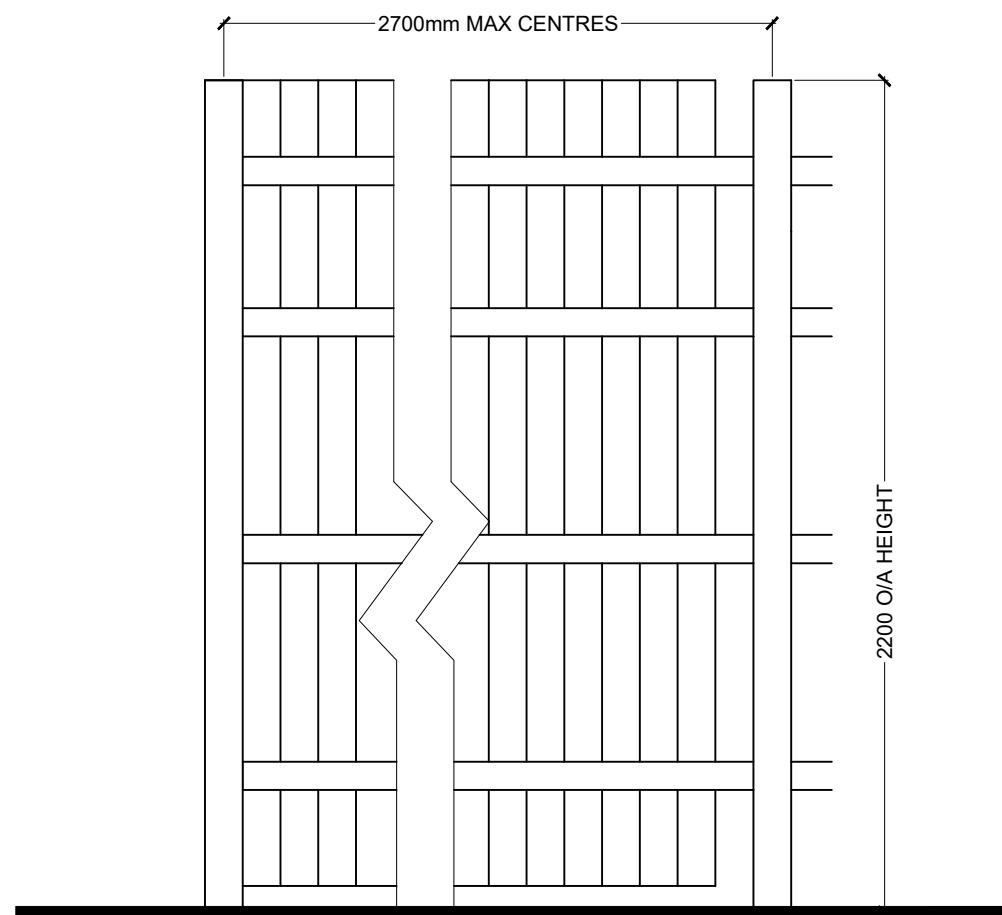

2200mm High Close Board Screen Fence

Rev	Date	Revision	Initial

+ Drawing Title
CLOSE BOARD AND KNEE RAIL FENCES

+ Project
PROSPECT (GB) LTD BOUNDARY TREATMENTS

Job No PL	Dwg No BT-001	Drawn JC	Rev -
Scale 1:20 @ A3	Date Dec 21	Stage PLANNING	