


- KEY
- Site Location
 - ||||| Temporary Haul Road



Site Key @1:2500

Vehicle crossing on adopted highways

Temporary Access @1:250

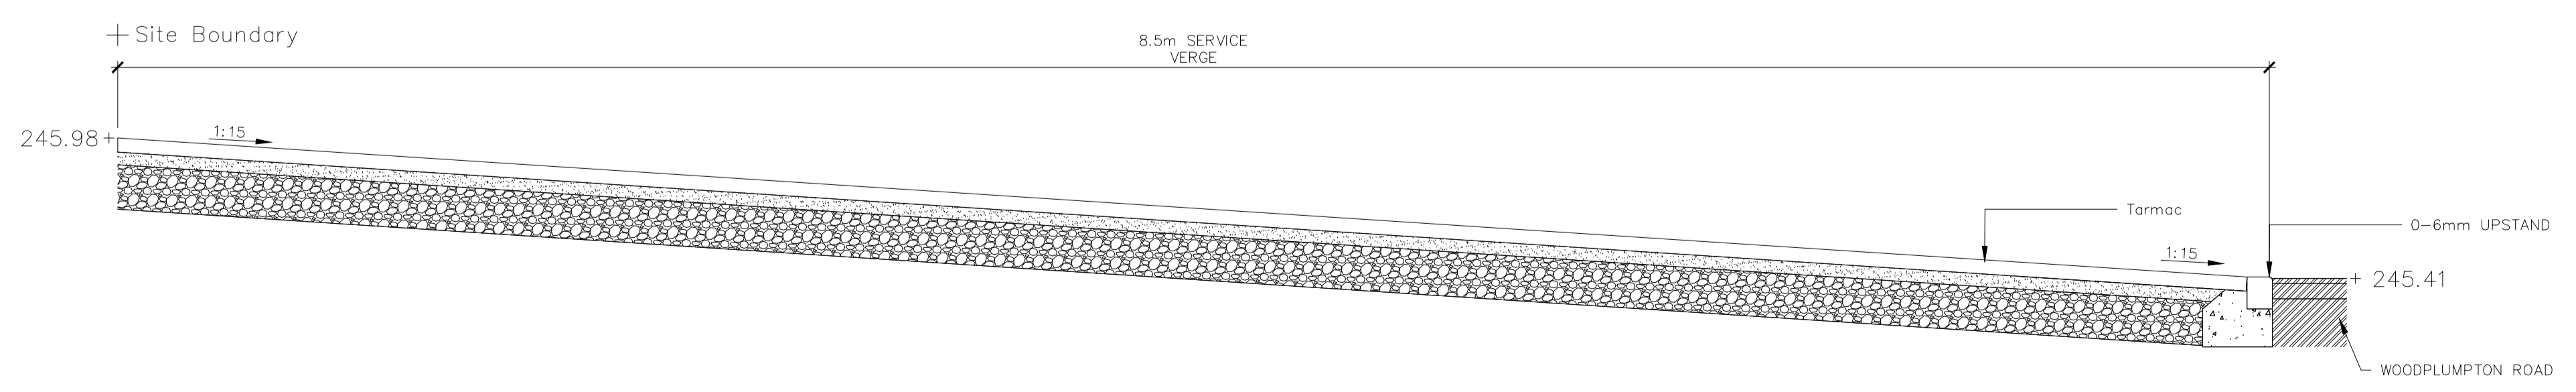

TEMPORARY ACCESS
CONSTRUCTION DETAIL

Construction Detail @1:20

Rev	Date	Revision	Initial

• Drawing Title
TEMPORARY ACCESS

• Project
**HOLLINS CROSS
BURNLEY**

Job No	Dwg No	Drawn	Rev
HC001	TA-001	RM	-
Scale	Date	Stage	
VARIES@ A1	Aug 22	Planning	