


- KEY
- Site Location
 - ||||| Temporary Haul Road



Site Key @1:2500

Vehicle crossing on adopted highways

Temporary Access @1:250

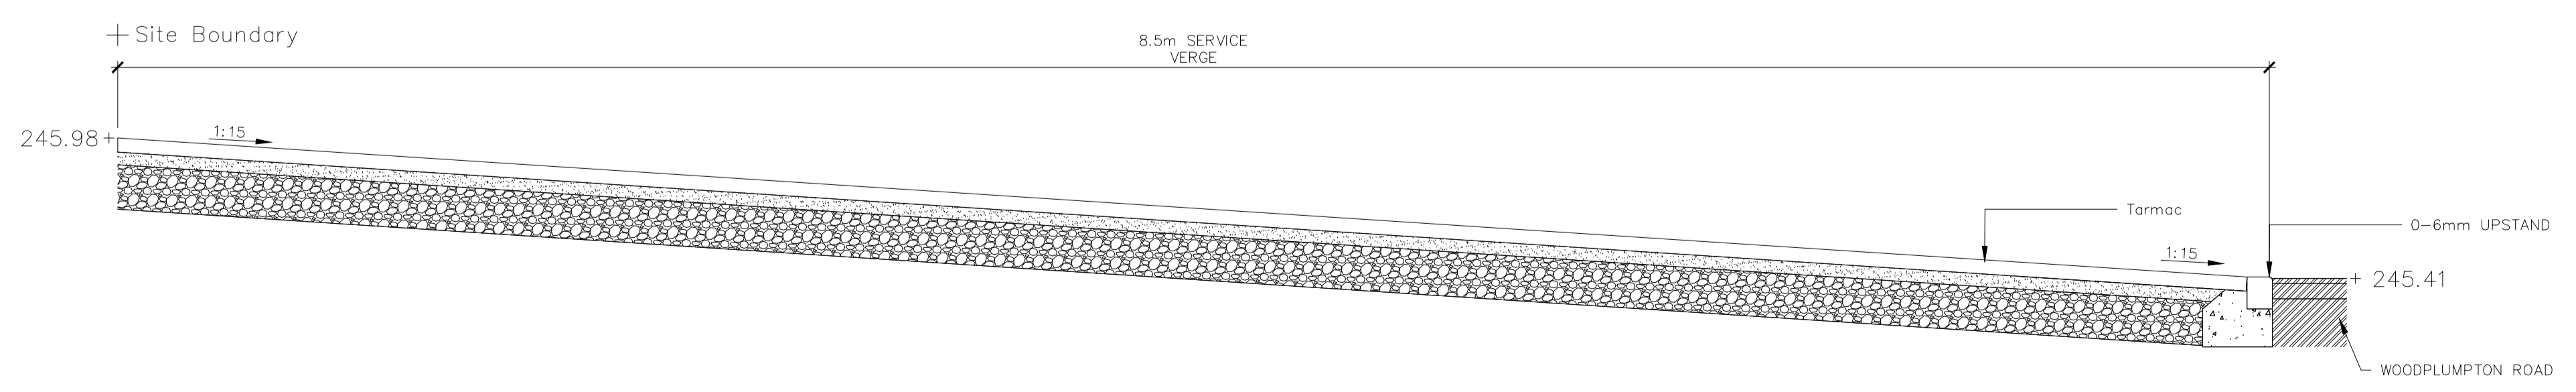

TEMPORARY ACCESS
CONSTRUCTION DETAIL

Construction Detail @1:20

Rev	Date	Revision	Initial
A	28/09/22	Revised to include temporary Access Road to access existing buildings	RM

Drawing Title
TEMPORARY ACCESS

Project
**HOLLINS CROSS
BURNLEY**

Job No	Dwg No	Drawn	Rev
HC001	TA-001	RM	A
Scale	Date	Stage	
VARIES@ A1	Aug 22	Planning	