

SURVEY LEGEND	
FEATURES	SURVEY ANNOTATIONS
TOP OF BANK	AV AIR VALVE
BOTTOM OF BANK	BL BOLLARD
SURVEY STATION	BS BUS STOP
TREE	BT BRITISH TELECOM I/C
HEDGE	CP CONCRETE PAVING SLABS
TREE CANOPY	CP CATCH PIT
BUSHES	DR DRAIN
VEGETATION	EL ELECTRICAL CONTROL BOX
	EL ELECTRICAL I/C
	EP ELECTRICITY POLE
	ER EARTH ROD
	FR FIRE HYDRANT
	FP FLAG POLE
	G GULLY
	GH GREENHOUSE
	GP GATE POST
	GV GAS VALVE
	IC INSPECTION COVER
	IB JUNCTION BOX
	JW JAPANESE KNOT WEED
	KO KERB OUTLET
	LH LAMP HOLE
	LP LAMP POST/LIGHT COLUMN
	MH MANHOLE
	MP MONITOR POINT
	NP NAME PLATE
	OC OVERHEAD CABLES
	PB POST BOX
	PM PARKING METER
	PS POST
	PVL ELECTRICITY PYLON
	RE RIDDING EYE
	RS ROAD SIGN
	SICF SECURITY FENCE
	RWP RAIN WATER PIPE
	ST STOP TAP
	SM SERVICE MARKER
	SP SIGN POST
	SV STOP VALVE / SLUCE VALVE
	SVP SOL VENT PIPE
	SW WALL
	TL TELEPHONE BOX
	TL TRAFFIC LIGHTS
	TM TELEPHONE MAST
	TP TELEGRAPH POLE
	TPS TACTILE PAVING SLABS
	RETAINING LOG WALL
	RLW RETAINING WALL
	VP VENT PIPE
	WM WATER METER
	WO WASH OUT
	UTL UNABLE TO SURVEY
	LTS UNABLE TO SURVEY
LEVEL PREFIX ANNOTATIONS	
ASL ARCH SPRING LEVEL	
BL BED LEVEL	
BD BACK DROP	
CL COVER LEVEL	
DH TOP OF DOOR	
DTC DEPTH TO CROWN	
FFL FINISHED FLOOR LEVEL	
IL INVERT LEVEL	
PL PARAMET LEVEL	
RL ROOF/RIDGE LEVEL	
SL SOFFIT LEVEL	
TOP TOP OF FENCE	
TOP TOP OF PIPE	
TOW TOP OF WALL	
TRH TREE HEIGHT	
THR THRESHOLD LEVEL	
WL WATER LEVEL	
WS WINDOW SILL	
WSF WINDOW SOFFIT	
GEO TECHNICAL INFORMATION	
TRIAL HOLE / PIT	TH
BORE HOLE	BH
WINDOW SAMPLE	WS
MONITORING POINT	MP
PROBE HOLE	PH

DISCLAIMER:

ONLY MANHOLES AND SERVICES SHOWN WERE VISIBLE AT THE TIME OF SURVEY.
 MAN ENTRY TO SEWERS HAS NOT BEEN UNDERTAKEN. DEPTHS, PIPESIZES ETC ARE MEASURED FROM GROUND LEVEL.
 DRAINAGE INFORMATION MUST BE CHECKED AND VERIFIED PRIOR TO ANY WORK COMMENCING.
 BOUNDARIES SHOWN ARE PHYSICAL AND MAY NOT REPRESENT LEGALLY CONVEYED OWNERSHIP.
 TREE SPREADS ARE SYMBOLIC ONLY AND ARE REPRESENTATIVE OF THE AVERAGE SPREAD. THE TREE CANOPY LAYER DENOTES THE TREES EXTREMITY.

SURVEY NOTES

ALL LEVELS ARE RELATED TO O.S DATUM (OSGB36-15)
 ESTABLISHED AT SET USING THE LEICA SMARTNET GPS NETWORK

© SurveyEng Limited 2021
 Reproduction in whole or in part by any means is prohibited without the prior permission of SurveyEng Limited.

TOPO SURVEY ADDED	A	23.09.21	BM	-
DESCRIPTION	REV	DATE	DRWN	APPR

SurveyEng Ltd
 Land Surveyors & Engineers

14 GREEN MILL
 WESTHOUGHTON
 BOLTON
 LANCAS
 BL5 2QE
 TEL/FAX: 0800 772 3040
 MOB: 0785009998
 info@surveyeng.co.uk


CLIENT
PROSPECT GB

PROJECT TITLE
GLEN VIEW ROAD, BURNLEY

DRAWING DETAIL
TOPOGRAPHICAL LAND SURVEY

PROJECT ENGINEER AS DATE 23.04.2021
 DRAWN DH SCALE 1:100@A1

DRAWING NUMBER PRO.TS.13 REVISION A

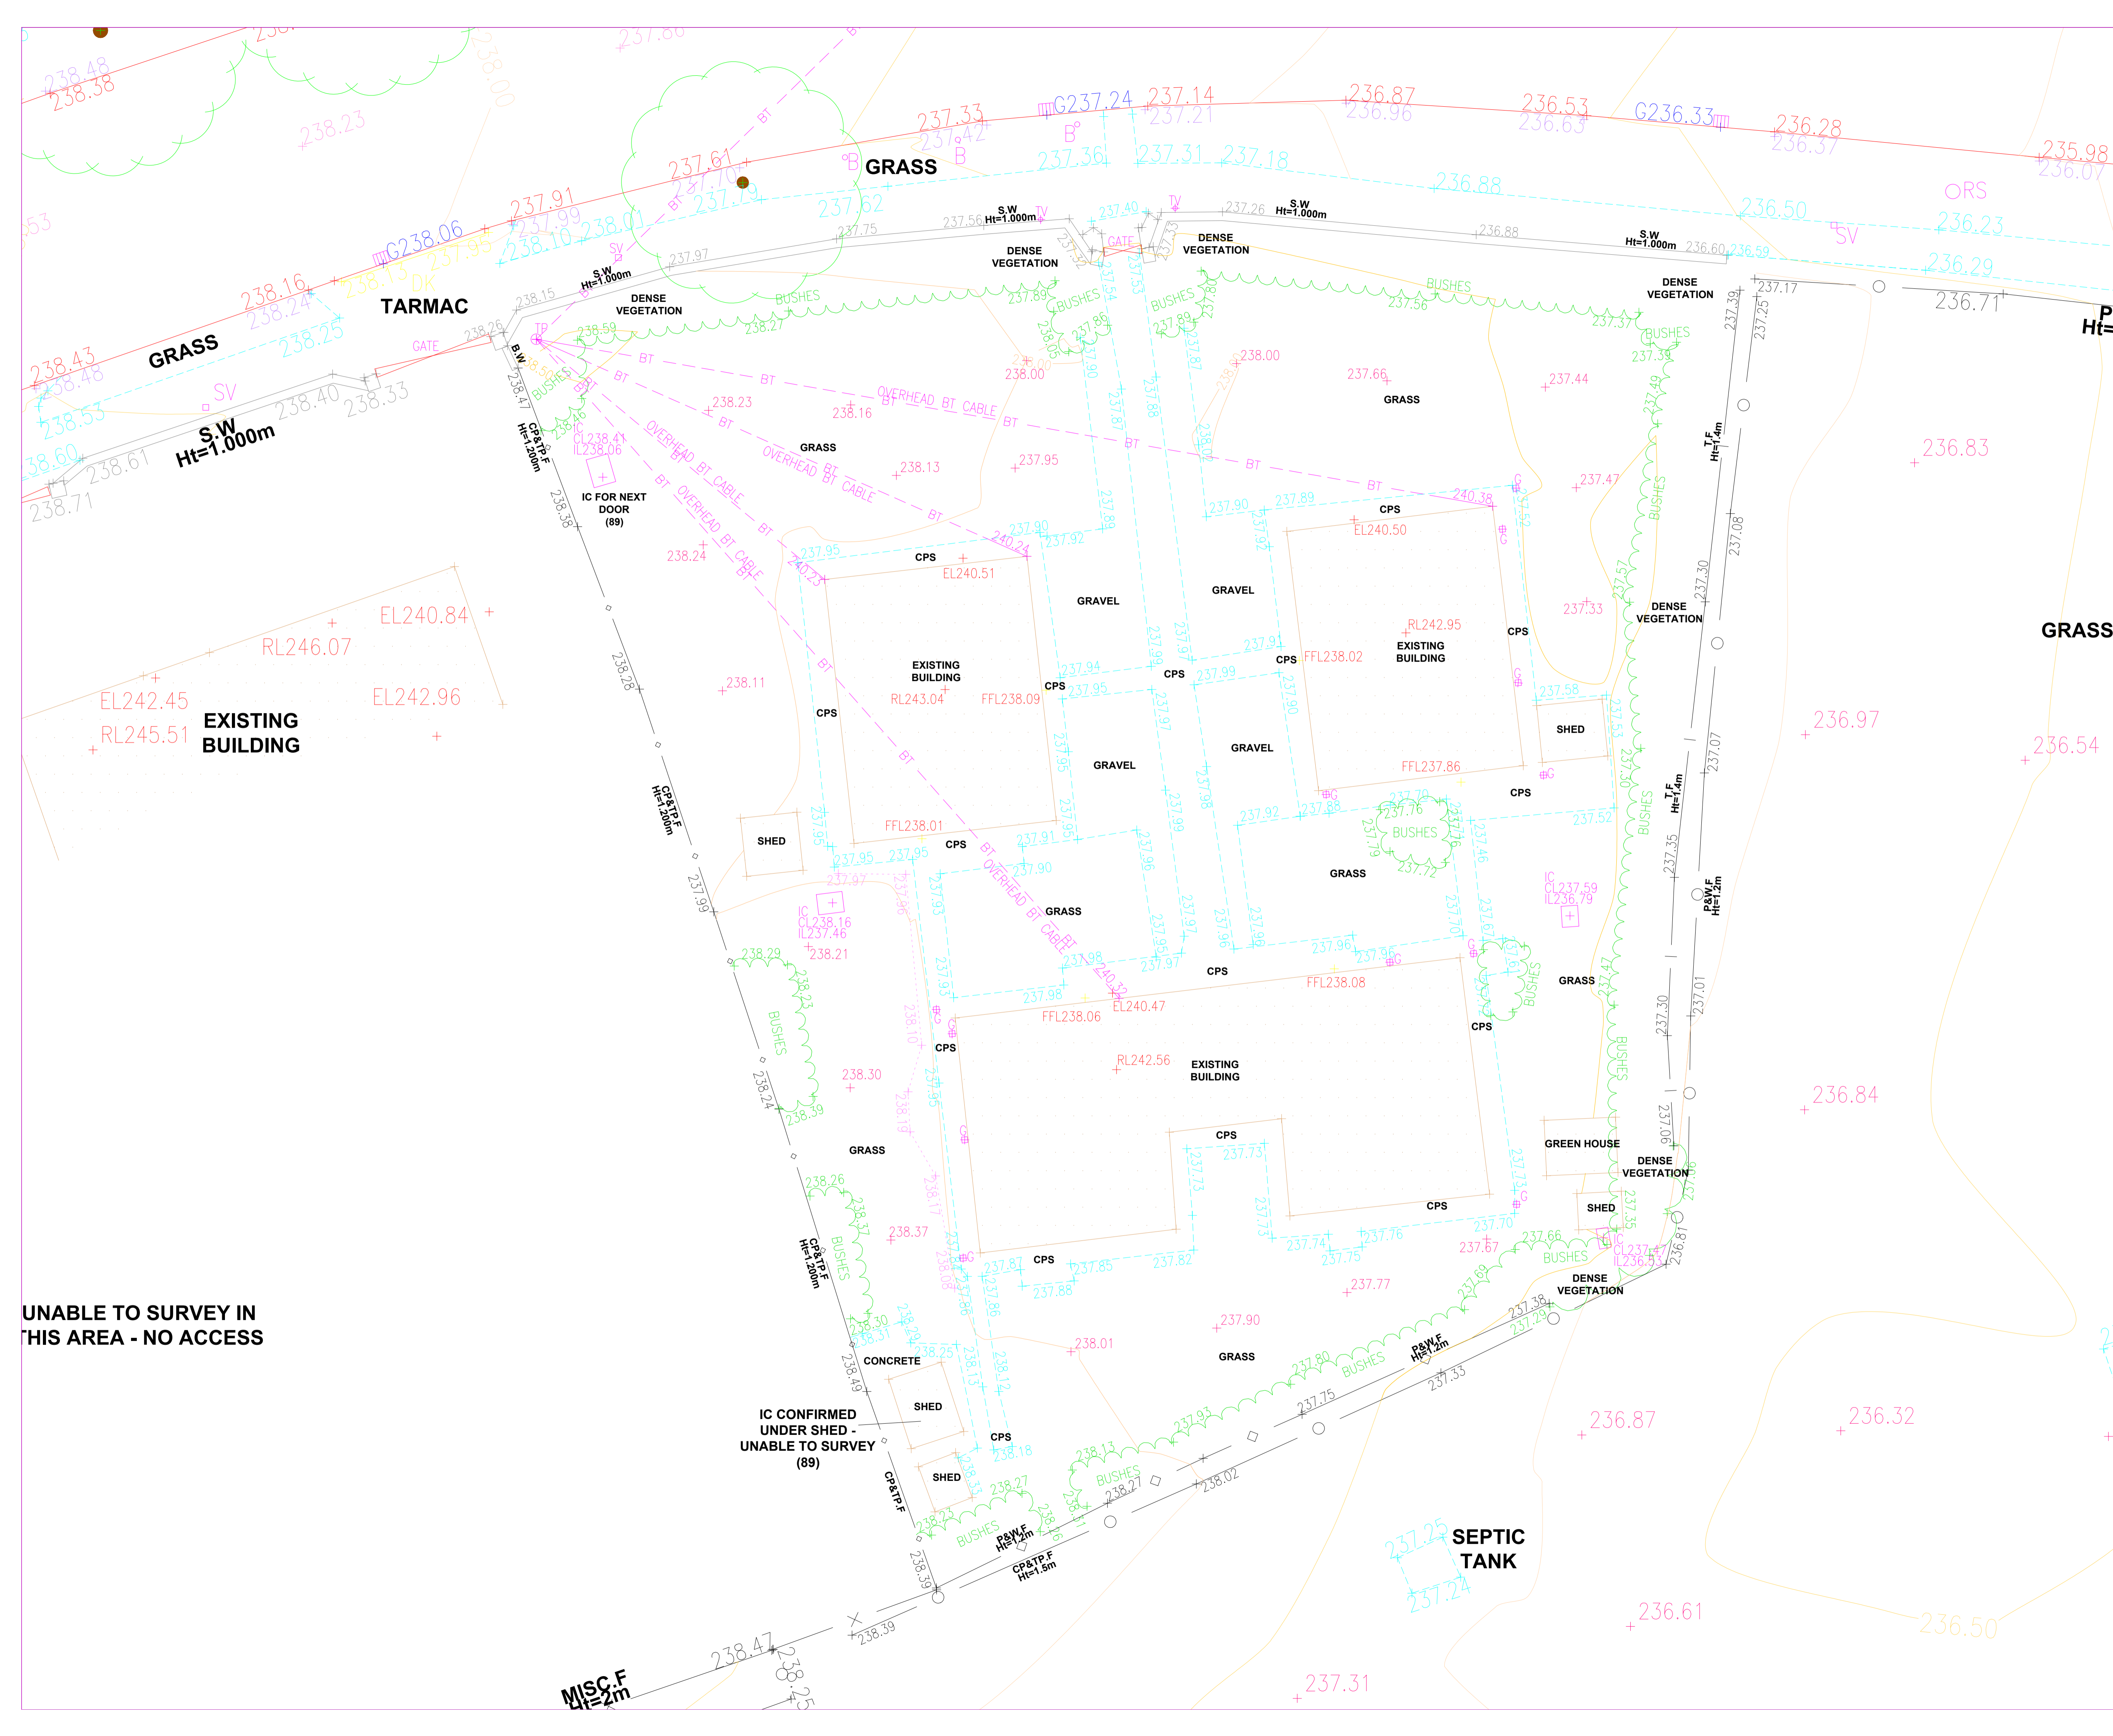

UNABLE TO SURVEY IN THIS AREA - NO ACCESS